


JULY 2021  
**A5**  
 DRAWING:  
 SCALE: 1/4"=1'-0"


**NAI Plotkin**  
 COMMERCIAL REAL ESTATE SERVICES, WORLDWIDE

DRAWING DESCRIPTION:  
 FRONT ELEVATIONS  
 RIGHT SIDE ELEVATION  
 PROJECT LOCATION:  
 29-87 CENTRAL STREET  
 SPRINGFIELD, MA (01106-87)

JULY 2021  
**A5**  
 DRAWING:  
 SCALE: 1/4"=1'-0"

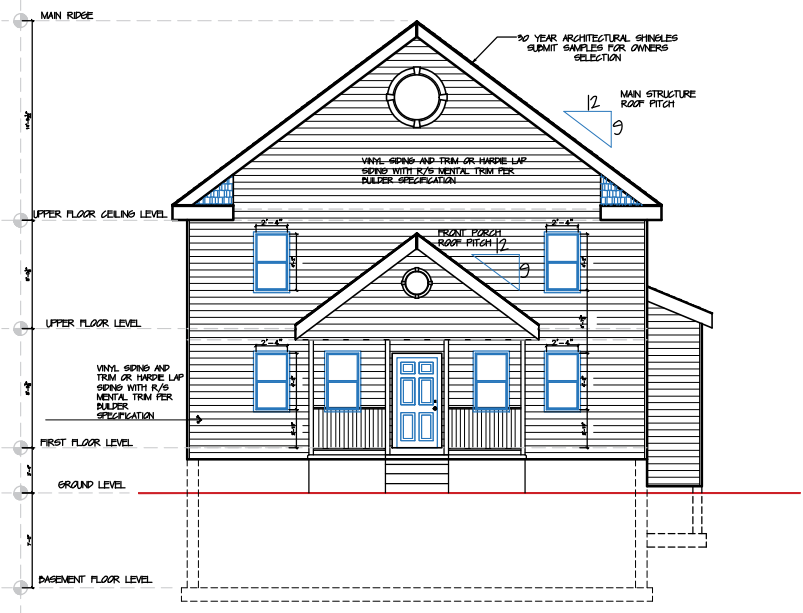

FRONT ELEVATION  
 SCALE = 1/4"=1'-0"

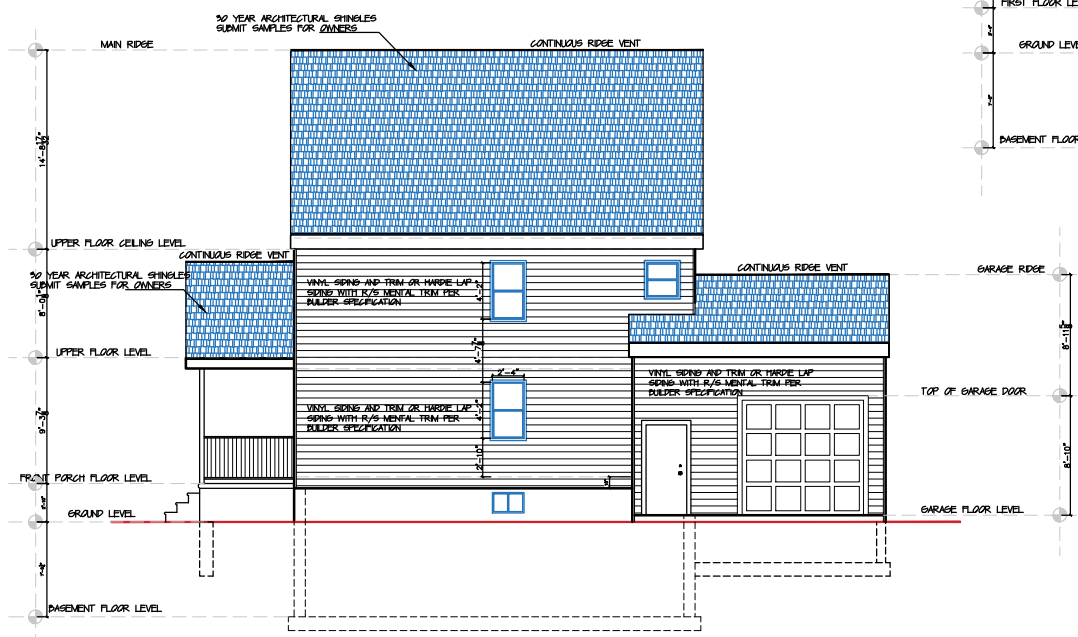


RIGHT SIDE ELEVATION  
 SCALE = 1/4"=1'-0"

# NAI Plotkin


COMMERCIAL REAL ESTATE SERVICES, WORLDWIDE.

DRAWING DESCRIPTION:  
 LEFT SIDE ELEVATIONS  
 REAR ELEVATIONS


PROJECT LOCATION:  
 29-87 CENTRAL STREET  
 SPRINGFIELD, MA (01106-87)

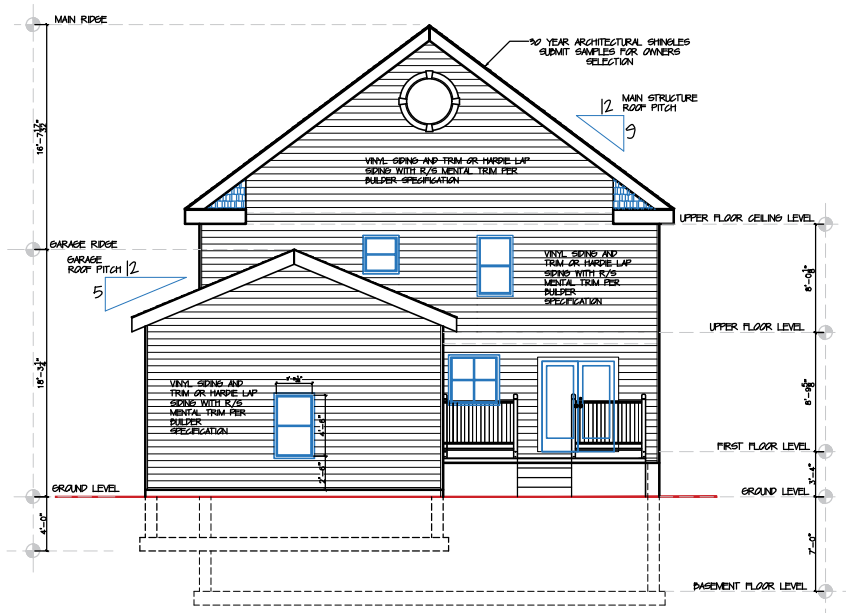


REAR ELEVATION  
 SCALE = 1/4"=1'-0"

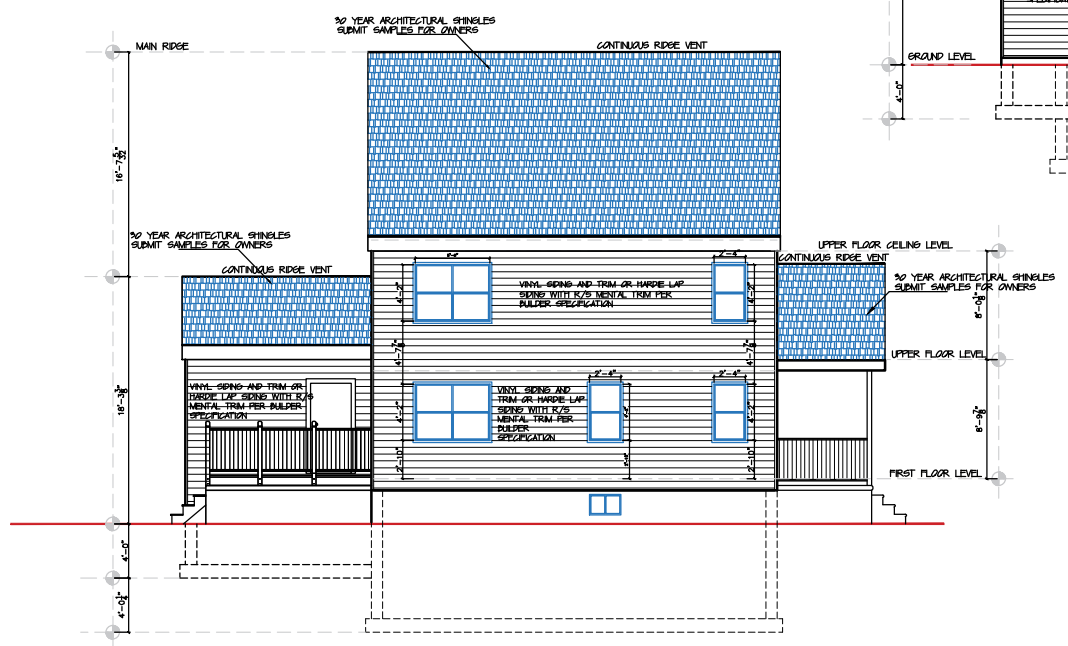


LEFT SIDE ELEVATION  
 SCALE = 1/4"=1'-0"

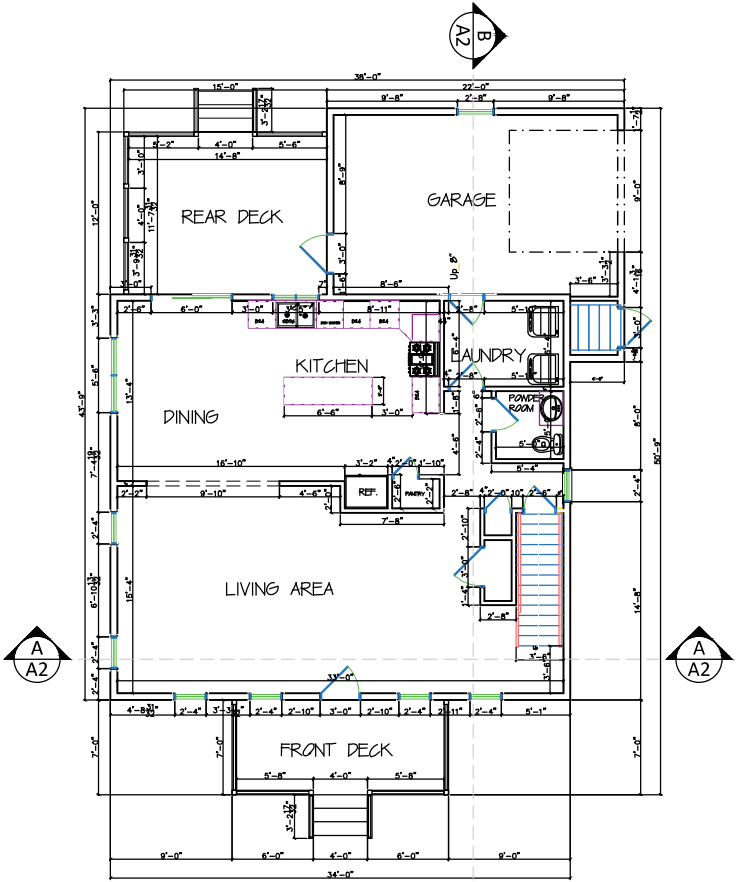

**FIRST FLOOR PLAN**  
 SCALE = 1/4"=1'-0"  
 1020 SF. LIVING SPACE  
 321 SF. GARAGE SPACE

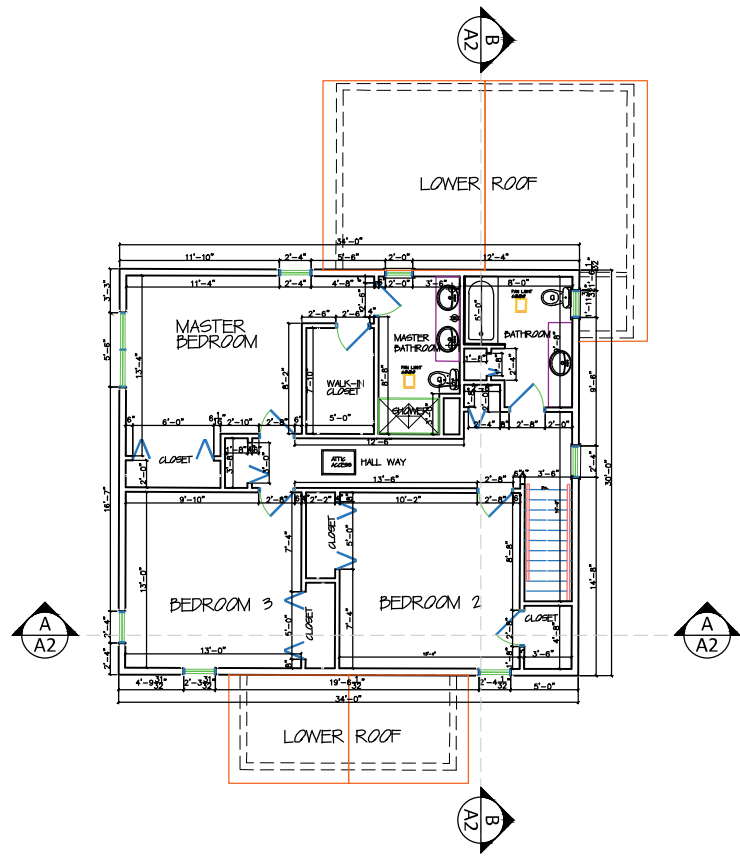

**UPPER FLOOR PLAN**  
 SCALE = 1/4"=1'-0"  
 1020 SF. LIVING SPACE

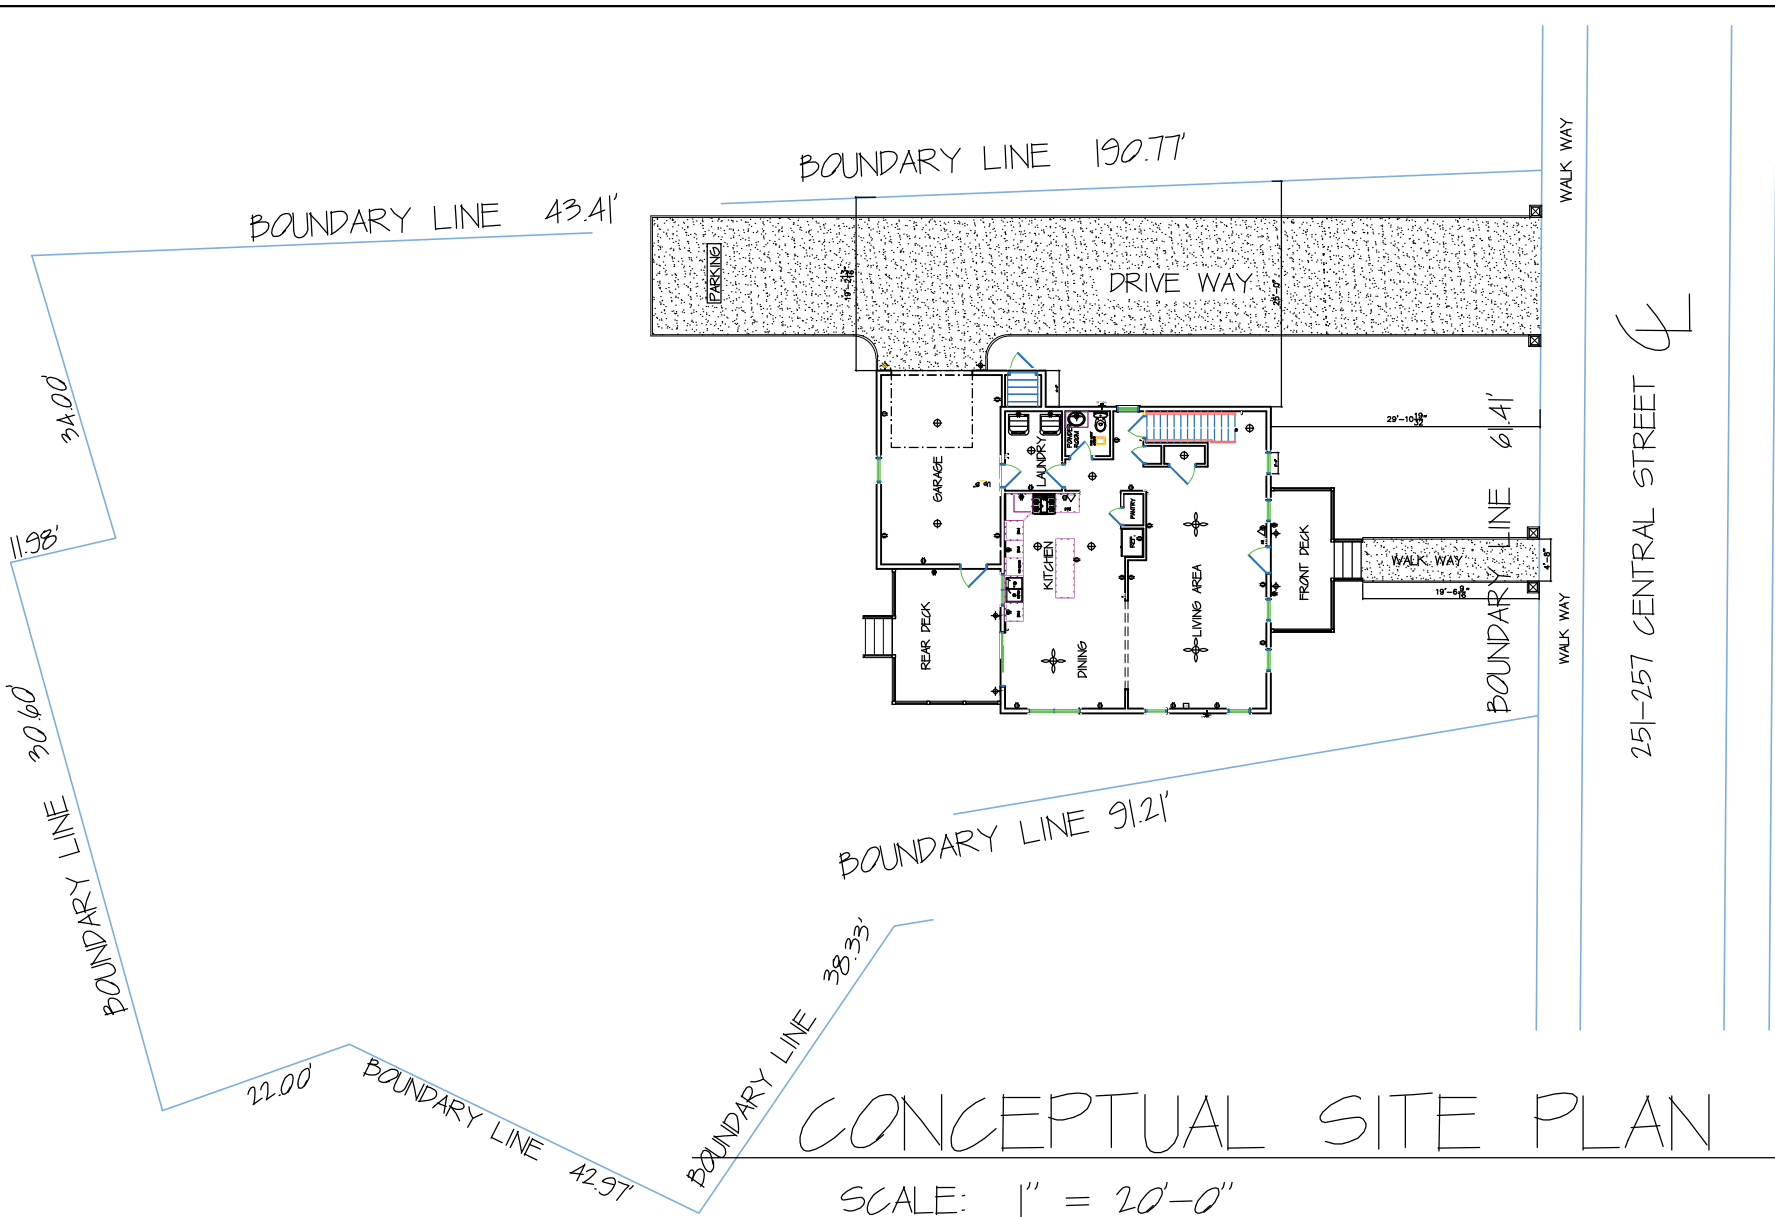

# CONCEPTUAL SITE PLAN

SCALE: 1" = 20'-0"

JULY 2021  
**C2**  
 DRAWING:  
 SCALE: 1/4" = 1'-0"

DRAWING DESCRIPTION:  
 ELEVATIONS  
 PROJECT LOCATION:  
 251-257 CENTRAL STREET  
 SPRINGFIELD, MA (21100-00)

JULY 2021  
**C2**  
 DRAWING:  
 SCALE: 1/4" = 1'-0"

**NAI Plotkin**

COMMERCIAL REAL ESTATE SERVICES WORLDWIDE