

**SPRINGFIELD COMMUNITY PRESERVATION
FULL APPLICATION COVER SHEET**

I. PROJECT INFORMATION

CPA program area - check all that apply:

community housing historic preservation open space recreation

Project/Program Title: **Forest Park Aquatic Gardens Gazebo**

Brief Project/Program Summary:

The Forest Park Aquatic Gardens Gazebo was destroyed during the weather events of 2011 and its replacement has been put on hold due to funding constraints. The Department of Parks, Buildings and Recreation Management, as requested by Forest Park residents, is requesting funding to support restoration of the gazebo to improve not only the aesthetics of Forest Park, but the passive recreational opportunities in the Aquatic Gardens. Once a highly sought after location for wedding and event photos, the Gazebo has been closed to the public since the 2011 snowstorm due to safety concern; through this grant opportunity will be able to restore it functionality and open the Gazebo to the public for their enjoyment.

estimated start date: November 2020

estimated completion date: November 2021

II. APPLICANT INFORMATION

Type of Applicant - check one:

City of Springfield Non-Profit Organization For-Profit Business Individual

Name of Organization: **Department of Parks, Buildings & Recreation Management**

Name of Contact Person: **Patrick J. Sullivan**

Mailing Address: **200 Trafton Road**

Mailing City/State/Zip: **Springfield, MA 01108**

Phone: **413-787-7770**

Fax: **413-787-6439**

Email: **PSullivan@springfieldcityhall.com**

Website: **www.springfieldcityhall.com**

III. BUDGET SUMMARY

Estimated Project Budget: **\$130,000**

CPA Funding Request: **\$110,000**

Will you be seeking multi-year funding Yes No

CPA Request as Percentage of Total Project/Program Budget: **85%**


List Other Secured Funding Sources:

Additional funds of \$20,000 are secured through the Barney Trust.

List Other Prospective Funding Sources:

No other prospective funding sources are identified for this project.

Applicant Signature: _____



Date Submitted: _____

4/24/2020

I. GENERAL INFORMATION – FOREST PARK AQUATIC GARDEN GAZEBO

Community Preservation Funds are available in four categories. There are some questions that are only relevant to certain categories. Please only answer the questions in this section that relate to the category(s) that are being applied for.

- A. All Categories that involve property (land and/or buildings)
 - 1. Provide the parcel ID number(s) for property included in the project
 - a. Parcel Id: 1128004600
 - 2. Does the applicant own the property?
 - a. Yes. Forest Park is owned by the City of Springfield and maintained by the Department of Parks, Buildings & Recreation Management (PBRM) as a public park.
 - 3. If the applicant does not own the property, attach a purchase & sale agreement to purchase the property.
 - a. Not applicable.
- B. Community Housing Questions – Not applicable to this project.
- C. Historic Preservation Questions – Not applicable to this project. Although the gazebo is located within the Victorian Era Aquatic Garden and section of the park, it was originally built in the 1990’s and it is not considered a historic property. The new gazebo will keep the Victorian inspired design to compliment the surroundings.
- D. Open Space & Recreation Questions
 - 1. Is this project in a wetland or does it abut a wetland?
 - a. Yes. The Gazebo is located in the Aquatic Garden area of Forest Park.
 - 2. If so, has the Conservation Commission been informed?
 - a. Yes, the Conservation Commission has been informed. The project aims to utilize the existing piers and foundations to minimize impact on the wetland.
 - 3. If the project is on municipal park or conservation land, attached a letter of support from the Park Commission or Conservation Commission.
 - a. The Department of Parks, Buildings & Recreation Management is the main applicant for this project and is in full support of the project. Please see attached letter from the Board of Park Commissioners.

II. NARRATIVE

The narrative is an opportunity to explain the proposal to the CPC and how the proposal achieves one or more of the CPA criteria. In a separate document, answer the following questions. Keep responses in the same order they are presented here and include the headings for each section.

A. Project Summary

Introduce the project with a summary which notes the CPA category, goals, project scope, and budget. (200 words or less)

The Forest Park Aquatic Garden Gazebo project will restore a gazebo structure that was damaged in the 2011 snowstorm and has been closed since that time. Due to its pagoda-like design, the roof was unable to carry the heavy snow load, which caused the gazebo to collapse. Proposed renovations include structural improvements, replacement wooden floorboards, trellis and roof, as well as landscaping improvements.

This project is best aligned with the open space & recreation category of the Community Preservation Act and its goals to restore the gazebo for passive recreation, The impact of this project will be

City of Springfield – Department of Parks, Buildings and Recreation Management
Forest Park Aquatic Garden Gazebo – CPA 2020 Application

immediate, as the gazebo is highly visible and in its deteriorated state does not lend itself to the beauty of Forest Park.

Project costs are anticipated at \$130,000 for the design and construction of the gazebo. This budget allows for design, permits if necessary, materials and prevailing wages for reconstruction of the gazebo. The Department of Parks, Buildings & Recreation Management is requesting Community Preservation funding of \$110,000, with an additional \$20,000 from the park trusts, to restore the Forest Park Aquatic Garden Gazebo.

B. Proposal Description

1. Describe the proposal and how it will benefit Springfield. (200 words or less)

Forest Park is Springfield's, and the region's, largest municipal park with an annual visitor rate of 1,200,000 park patrons. The pedestrian only Aquatic Garden is a long-favored park attraction as it offers a tranquil and inviting setting for park visitors to escape the bustle of city. The Aquatic Gardens were once the grounds of Everett Barney's estate and its circular, winding paths with aquatic ponds are the design of Barney himself. When the City of Springfield restored the Barney Carriage House in the 1990's, a gazebo was constructed at the entrance to the Aquatic Garden to compliment the covered bridge and aesthetic of the gardens, and to offering park patrons a restful location to enjoy the beauty of Forest Park.

Restoration will improve the structural function of the gazebo while enhancing the entrance to the Aquatic Garden. In its original construction, the gazebo offered a tiered roof design that was unable to withstand significant snow levels, which caused the support beams and railings to buckle and collapse during the October 2011 snowstorm. Since that time, the gazebo has been closed to the public for safety reasons. For twenty plus years the gazebo provided a welcoming, picturesque amenity to the garden that was in keeping with the area's intention of passive recreation. The Amphitheater, adjacent to the gazebo, is the location of the Summer Concert Series, a free weekly concert series in June that draws hundreds of visitors of all ages and demographics to Forest Park. The gazebo is a prominent fixture in the backdrop of the amphitheater, and its restoration will improve the setting in which is located.

2. Identify what CPA criteria this proposal achieves and how they are accomplished.

The Forest Park Aquatic Garden Gazebo project addresses the preservation, rehabilitation and restoration of an open space and recreation amenity as outlined in the Springfield Community Preservation Plan. The improvements aim to restore the existing debilitated conditions at the Forest Park Aquatic Garden Gazebo in order to increase functionality and to beautify and restore the park to its full potential as a regional park and asset to Springfield's open space inventory.

The Project is consistent with the priorities identified in the Community Preservation Plan. The rehabilitation of the gazebo addresses the following plan criteria: to preserve and enhance the essential character of Springfield, to protect open space and recreational resources that may otherwise be threatened, serves more than one CPA purpose, to demonstrate a practical and feasible project that can be implemented within its proposed budget and schedule, to leverage public and/or private funds or voluntary contributions of goods and services, and to utilize Springfield based resources. The project has received endorsements from municipal boards and departments, as well as neighborhood support.

3. Describe the need that this proposal will address.

PBRM has identified the continued further development of the Forest Park masterplan and the Forest Park buildings and structures as goals of its Open Space and Recovery Plan (2017). Rehabilitation of the Forest Park Aquatic Garden Gazebo will address these goals specifically. The Open Space plan is developed with community and resident input and PBRM continually strives to address the recreational needs of the city when completing park renovation projects. Additionally, the Forest Park Aquatic Garden Gazebo is listed in the City's Capital Improvement Plan, to be completed once funding is available.

Once a prominent feature of the Aquatic Gardens, the gazebo has been closed to the public since the October 2011 snowstorm. There is community and neighborhood support and interest in restoring this park feature, which has been delayed due to lack of funding. Please see attached letters of support from the Forest Park Civic Association and ReGreen Springfield.

4. What is the expected outcome of this proposal?

Completion of this project will produce construction ready documents and restoration of the Forest Park Aquatics Garden Gazebo. As Forest Park is the City's largest open space, with 736 acres of park and recreation land and the Gazebo's location at entrance to the Aquatic Gardens in Forest Park, the restoration project will have an immediate and highly visible impact that will increase Forest Park's draw as a regional destination and restore the picturesque Victorian atmosphere in this section of the park.

Through this proposal, the gazebo will be rebuilt and reopened to the public for their enjoyment. A sample of tasks may include design and engineering, permits if applicable, purchase construction materials and labor costs.

C. Feasibility & Sustainability

1. What other funding sources have been secured or are being pursued?
 - a. The development of the Forest Park Aquatic Garden Gazebo has been previously supported by the Barney Trust. The project's anticipated budget is \$130,000. At this time, the Trust is able to support this project with up to fifteen percent of the project cost, anticipated at \$20,000; the remaining eighty-five percent of the project cost is being requested from the Community Preservation Act, budgeted at \$110,000, through this grant application.
2. Once the proposal is complete how will it be sustained/maintained?
 - a. The Forest Park Aquatic Garden Gazebo will be maintained and operated by the Department of Parks, Buildings and Recreation Management under the direction of Board of Park Commissioners.
3. Is there an operating pro forma for when the proposal is complete and what is the basis?
 - a. No, there is no operating pro forma for this project.

D. Applicant Experience

1. What similar projects/programs has the applicant successfully completed?

The Department of Parks, Buildings & Recreation Management will coordinate and oversee all aspects of the Aquatic Garden Gazebo restoration project. PBRM has a long history of successfully completing park improvements and renovation projects.

City of Springfield – Department of Parks, Buildings and Recreation Management
Forest Park Aquatic Garden Gazebo – CPA 2020 Application

Furthermore, PBRM plans to utilize its on-call design firms and to procure necessary engineering plans and materials to successfully complete the restoration of the Gazebo. Most recently, the Parks Department completed the renovation of Forest Park’s Swan Pond culvert, a \$3.5 million project.

The Parks Department and Great Country Timber Frames, also known as The Barnyard, have collaborated on multiple successful projects similar to this gazebo renovation project. Two such projects are the in the installation of a pavilion at Gunnery Sergeant Thomas J. Sullivan Park in East Forest Park and the Pavilion at Franconia Golf Course in the Forest Park neighborhood.

2. Describe the professional experience of the applicant/project team.

All projects of PBRM are overseen by its Executive Director, Patrick Sullivan, who has over 25 years of experience in park renovations and improvements. The department will work with the Office of Procurement to issue a request for qualifications to complete the necessary designs, permits and construction documents. In the past five years, PBRM has completed twenty similar projects, resulting in approximately \$12,000,000 in park improvements.

Working through the City’s procurement regulations, the renovation of the Forest Park Aquatic Garden Gazebo will be publicly bid for construction by a qualified vendor.

Working through the City’s procurement regulations, a request for qualifications and proposals will be issued for PBRM to hire a design and engineer firm to complete construction documents for the rehabilitation of the Gazebo.

III. TIMELINE

The timeline should identify the estimated start date and estimated completion date along with the completion of phases or important milestones of the project/program. Please provide the timeline in a list format.

- Spring 2020
 - CPA grant application due
- Summer 2020
 - Community meetings and presentations
 - CPA review & recommendations
- Fall 2020
 - CPA Award
 - City Council Recommendation
 - Contracting with CPC and DPBRM
- Winter 2020-2021
 - Request for Qualifications/Proposal for potential design firms issued
 - Design firms interviewed and selected
 - Contract with selected designer awarded through City’s Procurement Procedures
- Spring 2021
 - Development of Construction documents
 - Neighborhood Feedback Sessions
- Summer 2021
 - Development of Construction documents
 - Construction of new Gazebo
- Fall 2021
 - Construction finalized

IV. BUDGET - Please see Attachment #1 – Proposed Project Budget

The Forest Park Aquatic Garden Gazebo budget includes design and engineering services, materials and construction costs. Please see the attached itemized budget prepared by Great Country Timber Frames, also known as The Barnyard, for an estimated budget to furnish and install materials to reconstruct the gazebo. The proposal is for budgeting purposes only and will be finalized prior to construction. At this time, PBRM is requesting funding of \$110,000, with \$20,000 anticipated from the Barney Trust, for the development of construction ready documents and rehabilitation of the Forest Park Aquatic Garden Gazebo from the Community Preservation Committee. The total budget of \$130,000, includes design and engineering, materials, prevailing wages for construction, landscaping and contingency costs to ensure a fair and accurate budget to support this project,


V. ATTACHMENTS

For all proposals

- A. Commitment letters for revenue sources identified in the budget
 - a. Letter of Commitment from the Barney Trust.
- B. Letters of Support
 - a. Board of Park Commissioners Support Letter

For projects that involve property (land/buildings)

- C. Letters of Support from Neighborhood Council/Association where project is located
 - a. Please see attached letter of support from the:
 - i. Forest Park Civic Association; and
 - ii. ReGreen Springfield.
- D. Maps
 - 1. Project location on citywide map
 - a. City of Springfield Open Space Map with Project Location
 - 2. Plot map (from City GIS) with the project parcel outlined and showing all abutting property parcels and the closest major intersection with streets labeled
 - a. Forest Park Property Map GIS Aerial Map
 - b. Aquatic Garden Aerial GIS Map
- E. Architectural/Engineer Plans/Elevations/Site Plans
 - a. Proposed schematic plans from Great Country Tiber Frames enclosed. All plans will be reviewed and finalized prior to reconstruction. Engineering and construction documents will be produced through this grant opportunity.
- F. Photographs
 - a. Site Photos
- G. Operating Pro Forma (for project after it is complete)
 - a. Forest Park will be maintained and operated by the City of Springfield under the direction of the Department of Parks, Buildings and Recreation Management.
- H. Proof of ownership/control of property such as deed(s), executed purchase & sale agreement, option, lease agreement, etc.
 - a. Forest Park Property Card - Springfield GIS

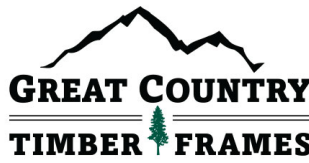

CUSTOMER
 Patrick Sullivan Exec. Dir.
 Dept. of Parks, Buildings, &
 Recreation Management
 Source: Previous Customer

JOB LOCATION & MAILING ADDRESS
 200 Trafton Road
 Springfield, MA 01108

PHONE (WORK)
 (413) 654-6068

EMAIL (PRIMARY)
 psullivan@springfieldcityhall.com

Forest Park Skating Gazebo

Qty	Description	Notes	Regular \$	Sale \$
	Base Price			\$97,800.00
	Scope:			
	GCTF proposes to furnish timbers cut and shaped to construct a skating gazebo per concept drawing dated 3.30.18			
	2x8 pressure treated deck framing			
	5/4 x 6 IPE decking			
	8x10 posts, 6x10 rafter plates, 8x12 hip rafters, 5x8 common rafters, 14x14 boss pin			
	Railings with powder coated steel spindles			
	2x8 T&G v-groove southern yellow pine roof decking			
	30 year Tamko architectural roofing over felt paper			
	Copper roof finial			
	Material:			
	Douglas Fir, #1 & Btr, Green, S4S, FOHC, FOW, Sq Edge			
	Specs:			
	All members: Planed surface (S4S), milled sizes (ex: 7.5" x 9.5")			
	No finish applied (finish by others)			
	Exposed corners of timbers to have slight handling chamfer			
	Cut ends will have a sealer applied to minimize check cracking			
	Accessories & Services:			
	Mortise & tenon joinery with hardwood oak pegs, where possible			
	Timberlok heavy screws to fasten rafters and reinforce joinery from concealed locations			
	Shop drawings of timber frame to be submitted for approval prior to fabrication			
	Stainless steel knife plates for anchoring posts to foundation, floor, or piers			
	Installation:			
	Installation by GCTF crew			
	Total			\$97,800.00

Ninety-Seven Thousand Eight Hundred Dollars (\$97,800.00)

Payments to be made as follows:

25% Deposit
 \$24,450.00

50% On go-ahead for construction
 \$48,900.00

25% Upon go-ahead for delivery
 \$24,450.00

All material is guaranteed to be as specified & free from defect. All work is to be completed in a workmanlike manner according to standard practices. Any alterations or deviations from the specified contract may result in additional cost and will only be executed upon written orders. All agreements contingent upon strikes, accidents, or delays beyond our control. Owner must carry proper fire, tornado, and other insurance, proof may be requested prior to work beginning. Great Country Timber Frames is fully insured and all workers are protected under worker's compensation. Accounts past due are subject to 18% interest as well as all collection fees.

Accounts are considered past due 30 days after job completion Price on contract are locked for a maximum of 6 months, if construction has not started, Great Country Timber Frames reserves the right to re-quote the contract to adjust for commodity pricing changes. Customer is responsible for removal of debris as a result of construction. Cancellation notice must be provided in writing. Cancellation of contract (beyond the 3 day rescission) will result in the loss of deposit. Cancellation of contract may result in additional costs, including materials ordered, services rendered, legal services as a result of collection efforts, or breach of contract.

Note: Document is good if signed by 04-30-2018.

Exclusions: Land, general construction management, permits, site work, excavating, utilities, foundations, paving, masonry, concrete, fixtures, MEP work, painting or staining, or any work not described above.

Authorized Signature: 

Everett Skinner IV, P.E.; President

Customer Signature: _____

Date: _____



Board of Park Commissioners, City of Springfield, MA

Administrative Office, Forest Park

April 22, 2020

Community Preservation Committee
City of Springfield
36 Court Street
Springfield, MA 01103

Dear Committee Members:

It is our sincere pleasure to submit this letter of support for the City of Springfield's Community Preservation Act grant funding application for the Forest Park Aquatic Garden Gazebo. At this time we would like to offer the assistance and support of the Park Trust Accounts for this endeavor.

The Park Trust was established in the 1920's as a tool to be used at the Park Commission's discretion for projects that will enhance and preserve the legacy of our city's open space. With approximately 2,500 acres of open space city-wide, it is the aim of the Trust to ensure preservation and proper use of the park areas for city residents. As Forest Park draws local, regional and statewide patrons to our park, we value the aim of the administration to increase recreational offerings for all visitors; therefore, the Trust is able to approximately fifteen percent of the project costs, up to \$20,000, towards the completion of this project.


The Park Commission understands the vital role parks and open spaces play within the urban environment, and their ability to provide city residents with the spaces to recreate in an accessible natural environment. For this reason, we are in support of this grant application for the Forest Park Aquatic Garden Gazebo as a means to increase recreational opportunities within our park system.

Thank you for your attention in this matter.

Sincerely,

Patrick J. Sullivan, Executive Director
Department of Parks, Buildings and Recreation Management

Park Commissioners:
Brian Santaniello, Chair
Terry Rodriguez
Jay Griffin
Jennifer McQuade
Gregory Drew

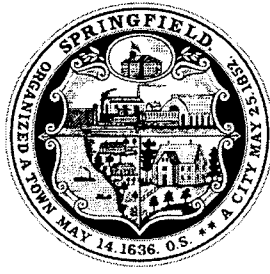

City of Springfield
Parks, Buildings, and Recreation Management

April 6, 2020

Community Preservation Committee
36 Court Street
Springfield, MA 01103

Dear Committee Members,

The Board of Park Commissioners convened a meeting on March 5, 2020 to hear requests from citizens and community organizations relating to Community Preservation Act grant applications.

The Springfield Park Commission enthusiastically supports the Department of Parks, Buildings, and Recreation Management's recreation and open space application to restore the Forest Park Aquatics Garden Gazebo.

The Department of Parks, Buildings, and Recreation Management plans to rehabilitate this significant park amenity for all city residents and Forest Park visitors to enjoy. Specifically, the project will restore the gazebo that was damaged in the October, 2011 snowstorm due to its inability to withstand the significant snow load.

Since that time, the gazebo has been closed to the public. Through this grant application, the gazebo will be rebuilt to restore its function as a passive recreation amenity, and to improve the aesthetic of the Forest Park Aquatic Garden entrance. The Department of Parks, Buildings and Recreation Management will engage in design and construction of the gazebo to ensure its structural capacity to withstand future weather events and elements.

We are available to answer any questions and look forward to working with the CPA committee to implement this project.

Sincerely,

Brian Santaniello,
Board of Park Commissioners, Chairman

cc: Patrick Sullivan, Executive Director of PBRM

FOREST PARK CIVIC ASSOCIATION
PO Box 80708
The City of Springfield, MA, 01138-0708

11 March 2020

To: Board of Park Commissioners, Brian Santaniello, Chair

Through: Patrick Sullivan, Executive Director of Parks, Buildings and Recreation Management, 200 Trafton Road, Springfield, MA, 01108

Dear Members of the Board of Park Commissioners and Executive Director Sullivan,

As you will probably recall, prior to 2011, **Forest Park** had a well-crafted *gazebo* overlooking the aquatics pond located south of Barney Carriage House. As a consequence of the infamous Halloween snow and ice storm in October of that year, the *gazebo* collapsed and was subsequently removed. The site is now closed, although children have to be reminded constantly to avoid playing on the foundation, which is dangerously tempting given its location on the water.

Bill Malloy and Nancy Francisco, both Forest Park residents, are supporting an effort to obtain *Community Preservation Act (CPA)* funding to reconstruct a new, weather-resistant gazebo on this site which was frequently used as the backdrop for many of the weddings held in Forest Park. The estimated cost is \$150,000 for design, engineering, materials and construction.

At its 11 March 2020 monthly meeting, the board of the *Forest Park Civic Association (FPCA)* voted unanimously to (a) support this proposal; (b) requests the Board of Park Commissioners to do likewise; and (c) asks *the Department of Parks, Buildings and Recreation Management* to add the **Forest Park Aquatics Gazebo** project to its list of citizen requests for **CPA** funding. In our view, this project offers us an excellent opportunity to remove a current eyesore and potential hazard in our iconic park. More positively, if executed, this project will restore one of the Park's most laudable and popular features for the enjoyment of current and future generations.

Thank you for your consideration and, hopefully, support of this timely proposal.

Sincerely,



Victor Davila
President

ReGreenSpringfield

One Tree at a Time...

Mr. Robert McCarroll
Chair, Community Preservation Act Committee
Springfield City Hall
36 Court Street, Room 412
Springfield, MA 01103

March 23, 2020

Dear Chairman McCarroll:


ReGreen Springfield is pleased to submit this letter of support to the Community Preservation Act (CPA) Committee, for the application being submitted by the Springfield Parks Department, to fund a new gazebo in the Aquatic Gardens in Forest Park. We are very excited to support the construction of a key component of the visitor experience at the Park. The new gazebo will replace a classic wooden structure that was destroyed during a severe weather event in October 2011. Prior to its destruction, the gazebo was a welcome location for park visitors to relax, learn or picnic. Many educational programs, including the Environmental Center of Our Schools (ECOS), the City Forestry Division and the summer enrichment programs utilized the gazebo as a small, shaded and very useful classroom setting for outdoor learning programs. Additionally, throughout the summer season, it was used as a welcoming shaded location for visitors to spend a few minutes while exploring or walking in the Park.


This is exactly the type of project that the CPA program was developed for, and presents Springfield an opportunity to invest CPA funds in a project that will benefit a wide range of residents and visitors to the city. Historic Forest Park, with its natural, cultural and recreational benefits to the community will be greatly enhanced by this addition to the lower park area, which will be designed and built with a respect and appreciation for the aesthetic and historic value of the structure. It will be a great addition to the Park and will help restore the Aquatic Gardens as a key element of the park experience and landscape.

ReGreen Springfield conducts many programs in Forest Park each year, and we know that the new gazebo will provide an enhanced opportunity to help facilitate our educational, outdoor adventure and after-school programs that we offer to Springfield residents. It is important to our mission to support the efforts of the City and our neighborhood partners to enrich the quality of life for Springfield's residents.

In closing, please let me know if you have any questions regarding this endorsement of the CPA grant application being submitted by the Springfield Parks Department.

Sincerely,

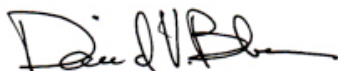

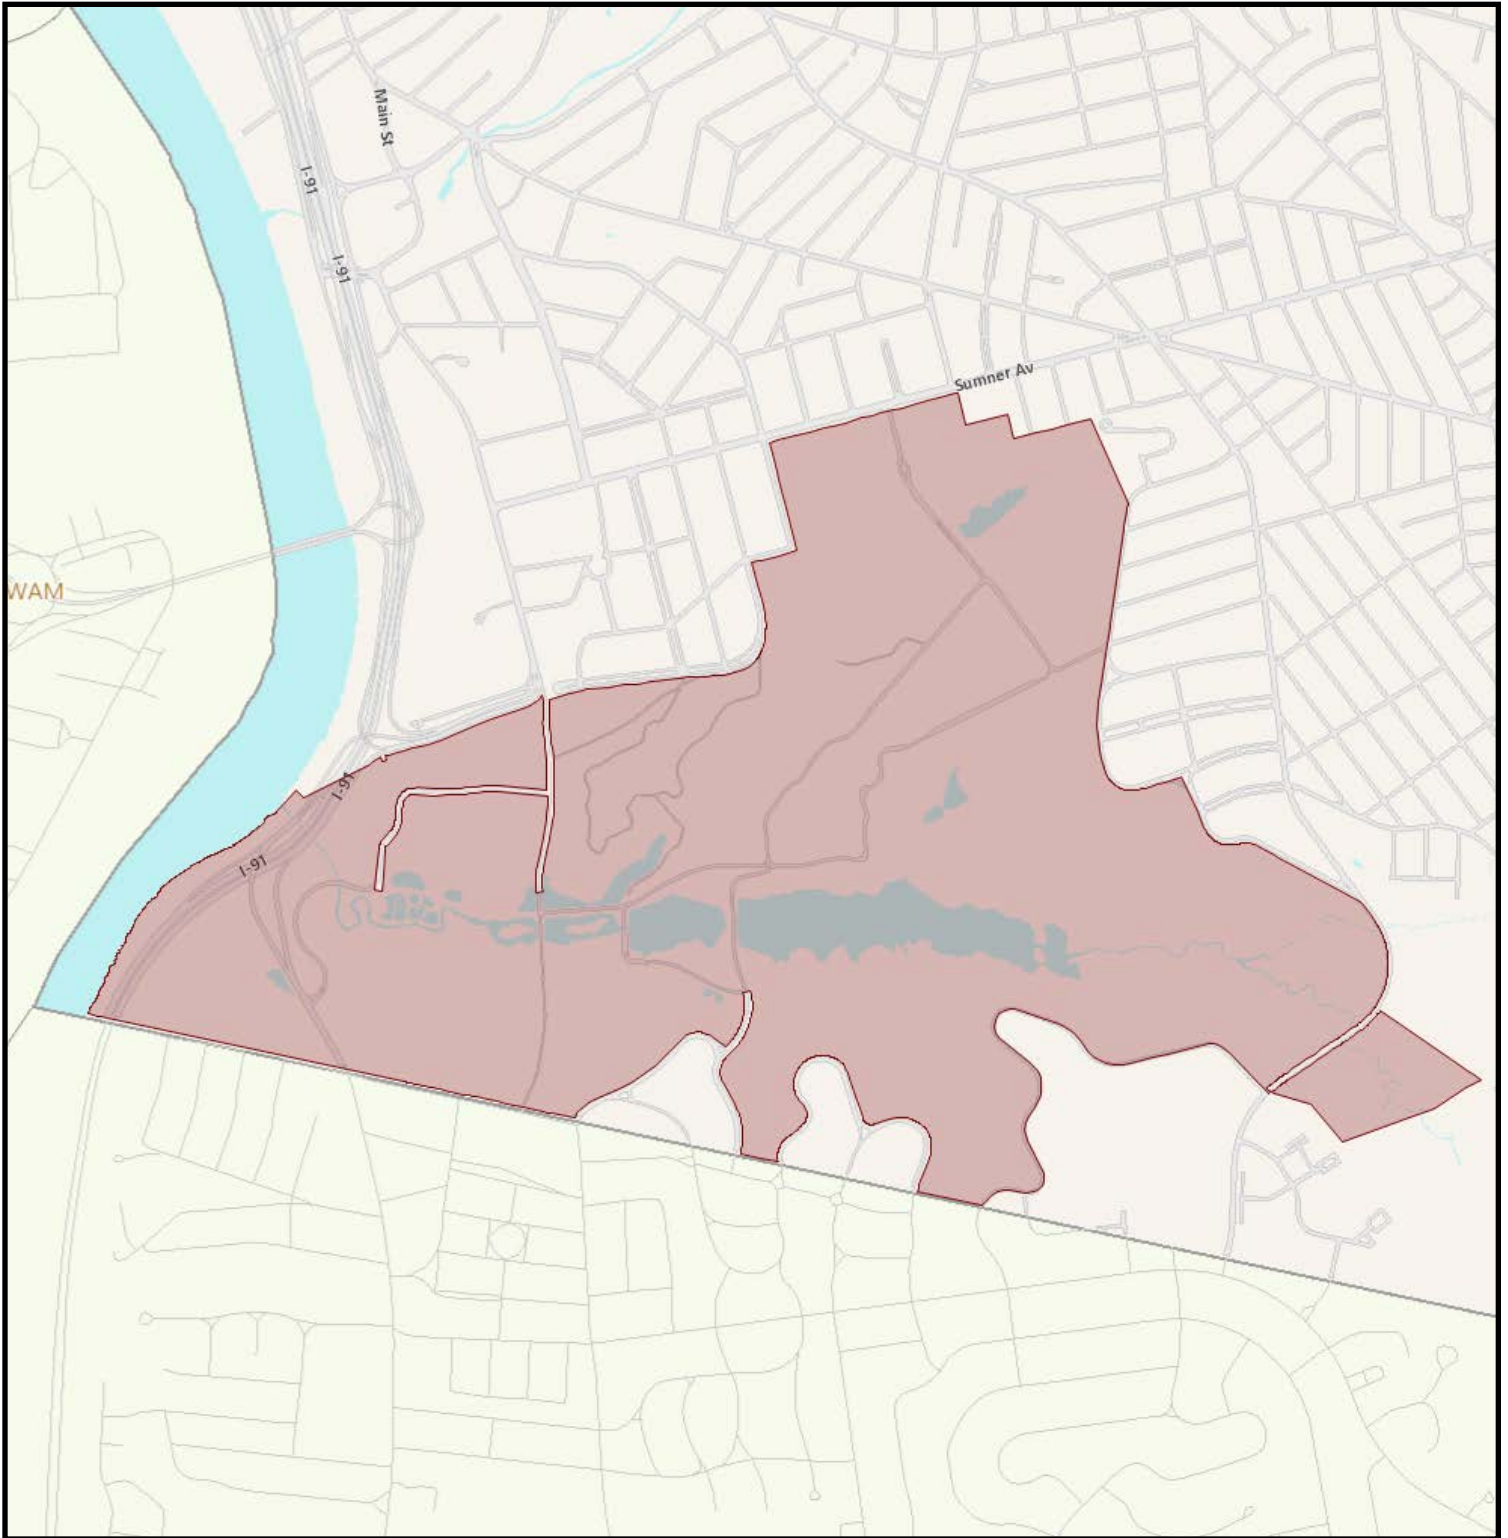

Forest Park Plot Map

4/27/2020 3:34:15 PM

Scale: 1"=1505'


Scale is approximate



GIS information is provided on these Web Pages as a public resource for general information purposes only. It is used to locate, identify and inventory parcels of land in the City of Springfield for general purposes only and is NOT to be construed or used as a "legal description." Map and parcel information is believed to be accurate but accuracy is not guaranteed. No portion of the information should be considered to be, or used as, a legal document. The information is provided subject to the express condition that the user knowingly waives any and all claims for damages against the City of Springfield that may arise from the use of this data. Information provided on these Web Pages should be verified with the appropriate City department, and reviewed and approved by an attorney or other qualified professional prior to its use for any purpose with potential legal consequences.

FOREST PARK AQUATIC GARDEN GAZEBO

Location for Improvements through
 CPA '20

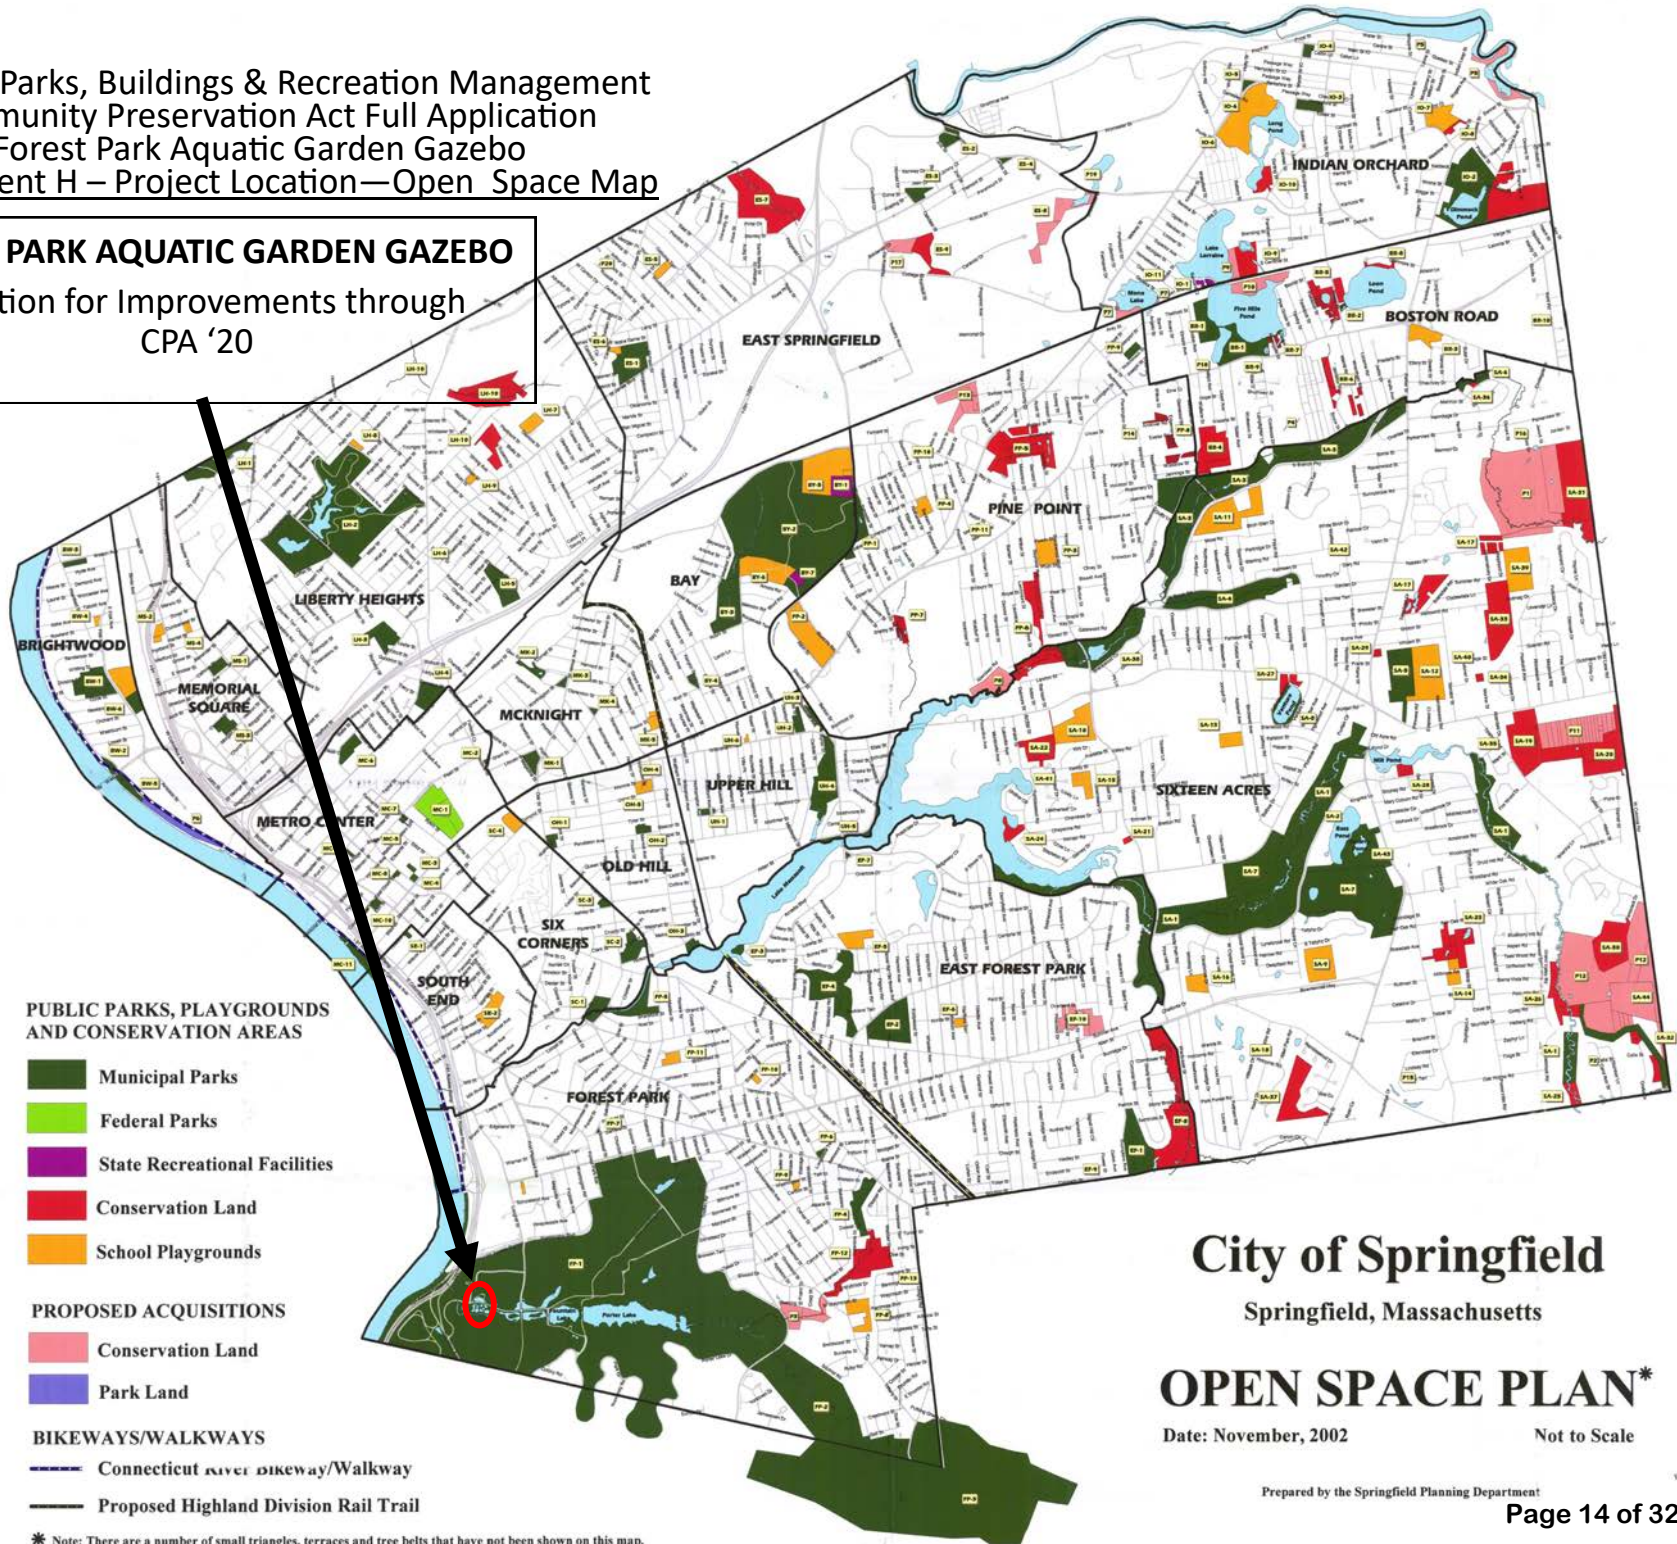

City of Springfield
 Springfield, Massachusetts

OPEN SPACE PLAN*

Date: November, 2002

Not to Scale

Prepared by the Springfield Planning Department

* Note: There are a number of small triangles, terraces and tree belts that have not been shown on this map.



299 SUMNER AV

3/9/2020 11:26:21


1"=1505'

Property Information

Parcel ID	11280-0460
Owner Name	SPRINGFIELD CITY OF
Owner Address1	
Owner Address2	SPRINGFIELD, MA
Land Area In Square Feet	29,403,000
Assessed Value	13,021,100
Historic	
Zoning Name	Open Space



GIS information is provided on these Web Pages as a public resource for general information purposes only. It is used to locate, identify and inventory parcels of land in the City of Springfield for general purposes only and is NOT to be construed or used as a "legal description." Map and parcel information is believed to be accurate but accuracy is not guaranteed. No portion of the information should be considered to be, or used as, a legal document. The information is provided subject to the express condition that the user knowingly waives any and all claims for damages against the City of Springfield that may arise from the use of this data. Information provided on these Web Pages should be verified with the appropriate City department, and reviewed and approved by an attorney or other qualified professional prior to its use for any purpose with potential legal consequences.

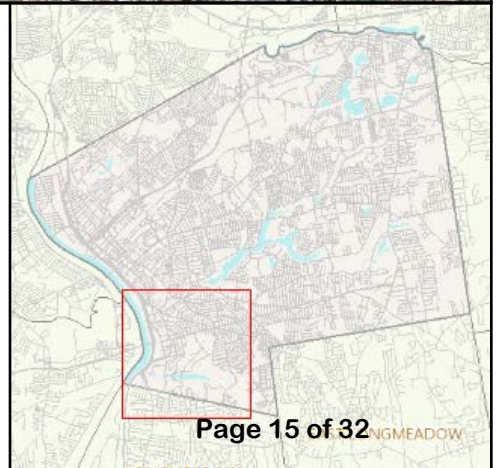



299 SUMNER AV

3/9/2020 11:28:20


1"=94'

Property Information

Parcel ID	11280-0460
Owner Name	SPRINGFIELD CITY OF
Owner Address1	
Owner Address2	SPRINGFIELD, MA
Land Area In Square Feet	29,403,000
Assessed Value	13,021,100
Historic	
Zoning Name	Open Space




GIS information is provided on these Web Pages as a public resource for general information purposes only. It is used to locate, identify and inventory parcels of land in the City of Springfield for general purposes only and is NOT to be construed or used as a "legal description." Map and parcel information is believed to be accurate but accuracy is not guaranteed. No portion of the information should be considered to be, or used as, a legal document. The information is provided subject to the express condition that the user knowingly waives any and all claims for damages against the City of Springfield that may arise from the use of this data. Information provided on these Web Pages should be verified with the appropriate City department, and reviewed and approved by an attorney or other qualified professional prior to its use for any purpose with potential legal consequences.

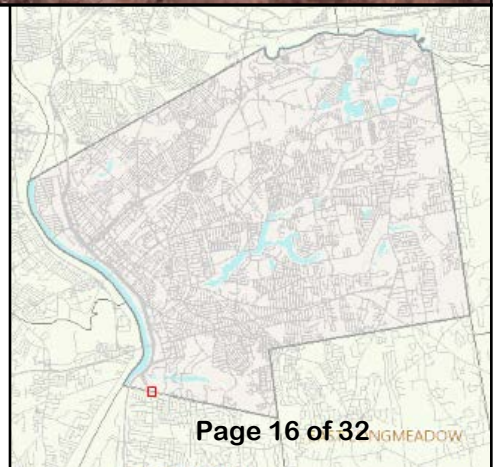




Forest Park Skating Gazebo
Perspective 1

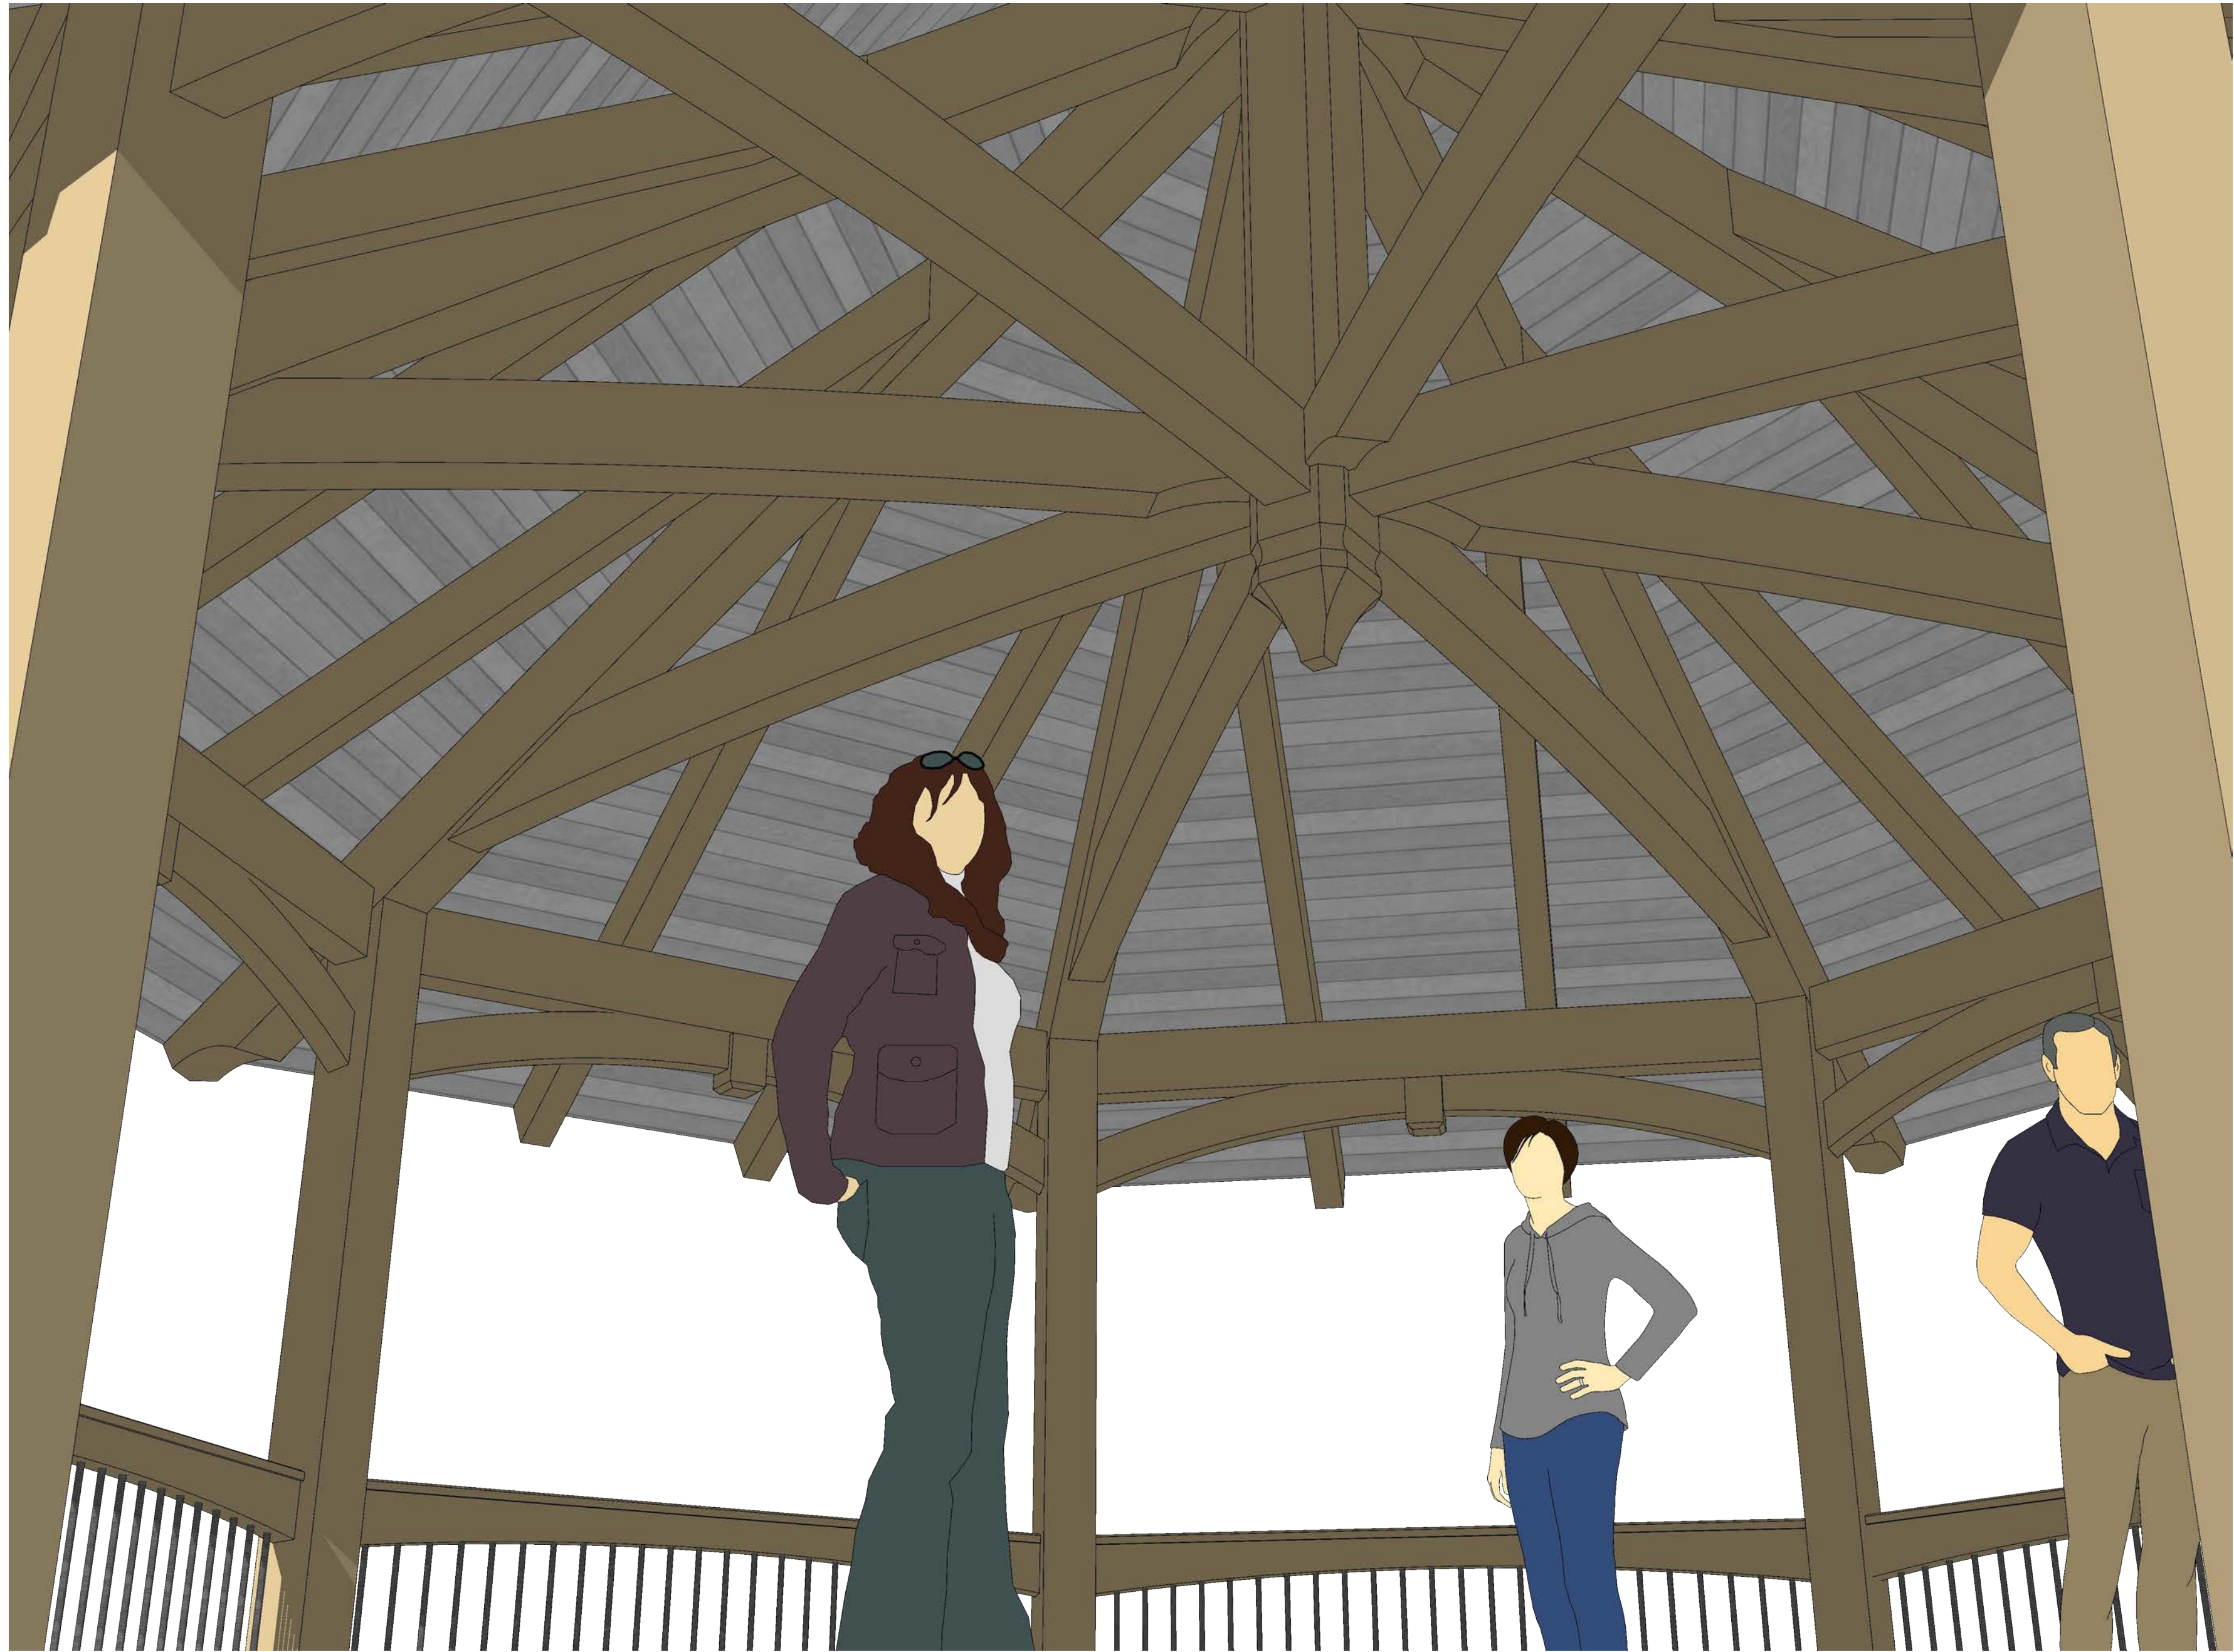

Forest Park Skating Gazebo
Perspective 2

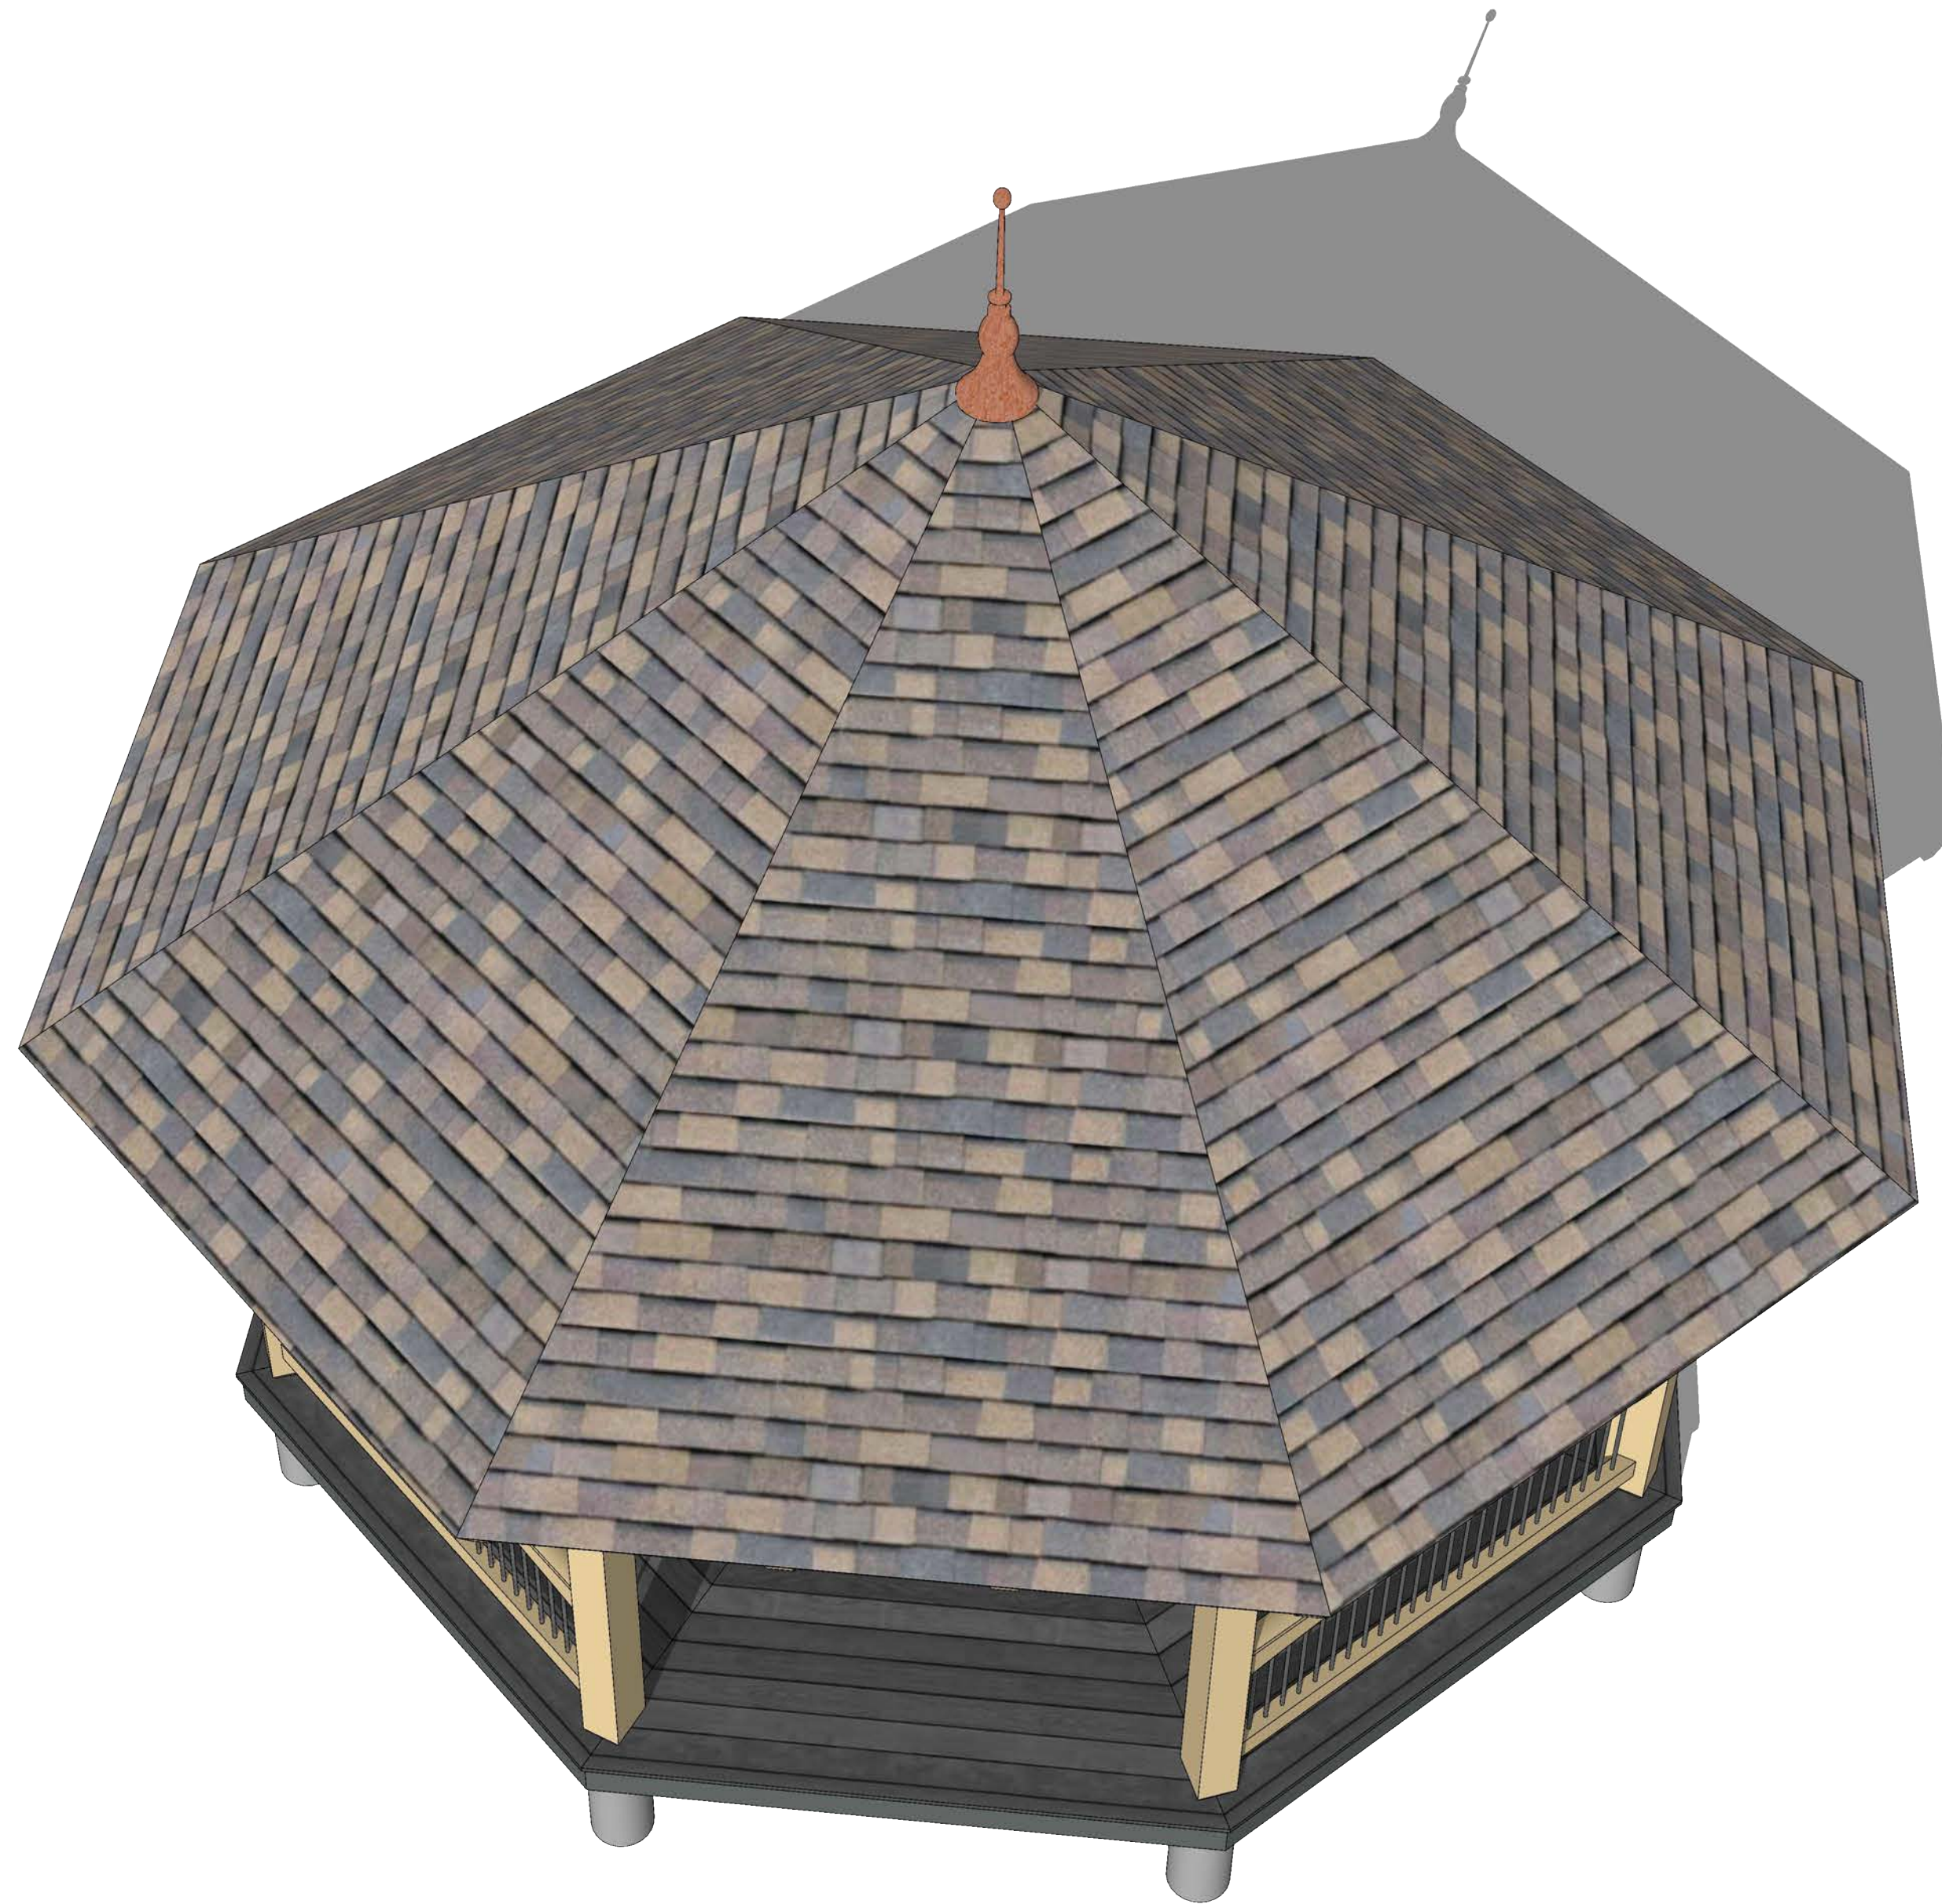








Forest Park Skating Gazebo
Architectural Elevation

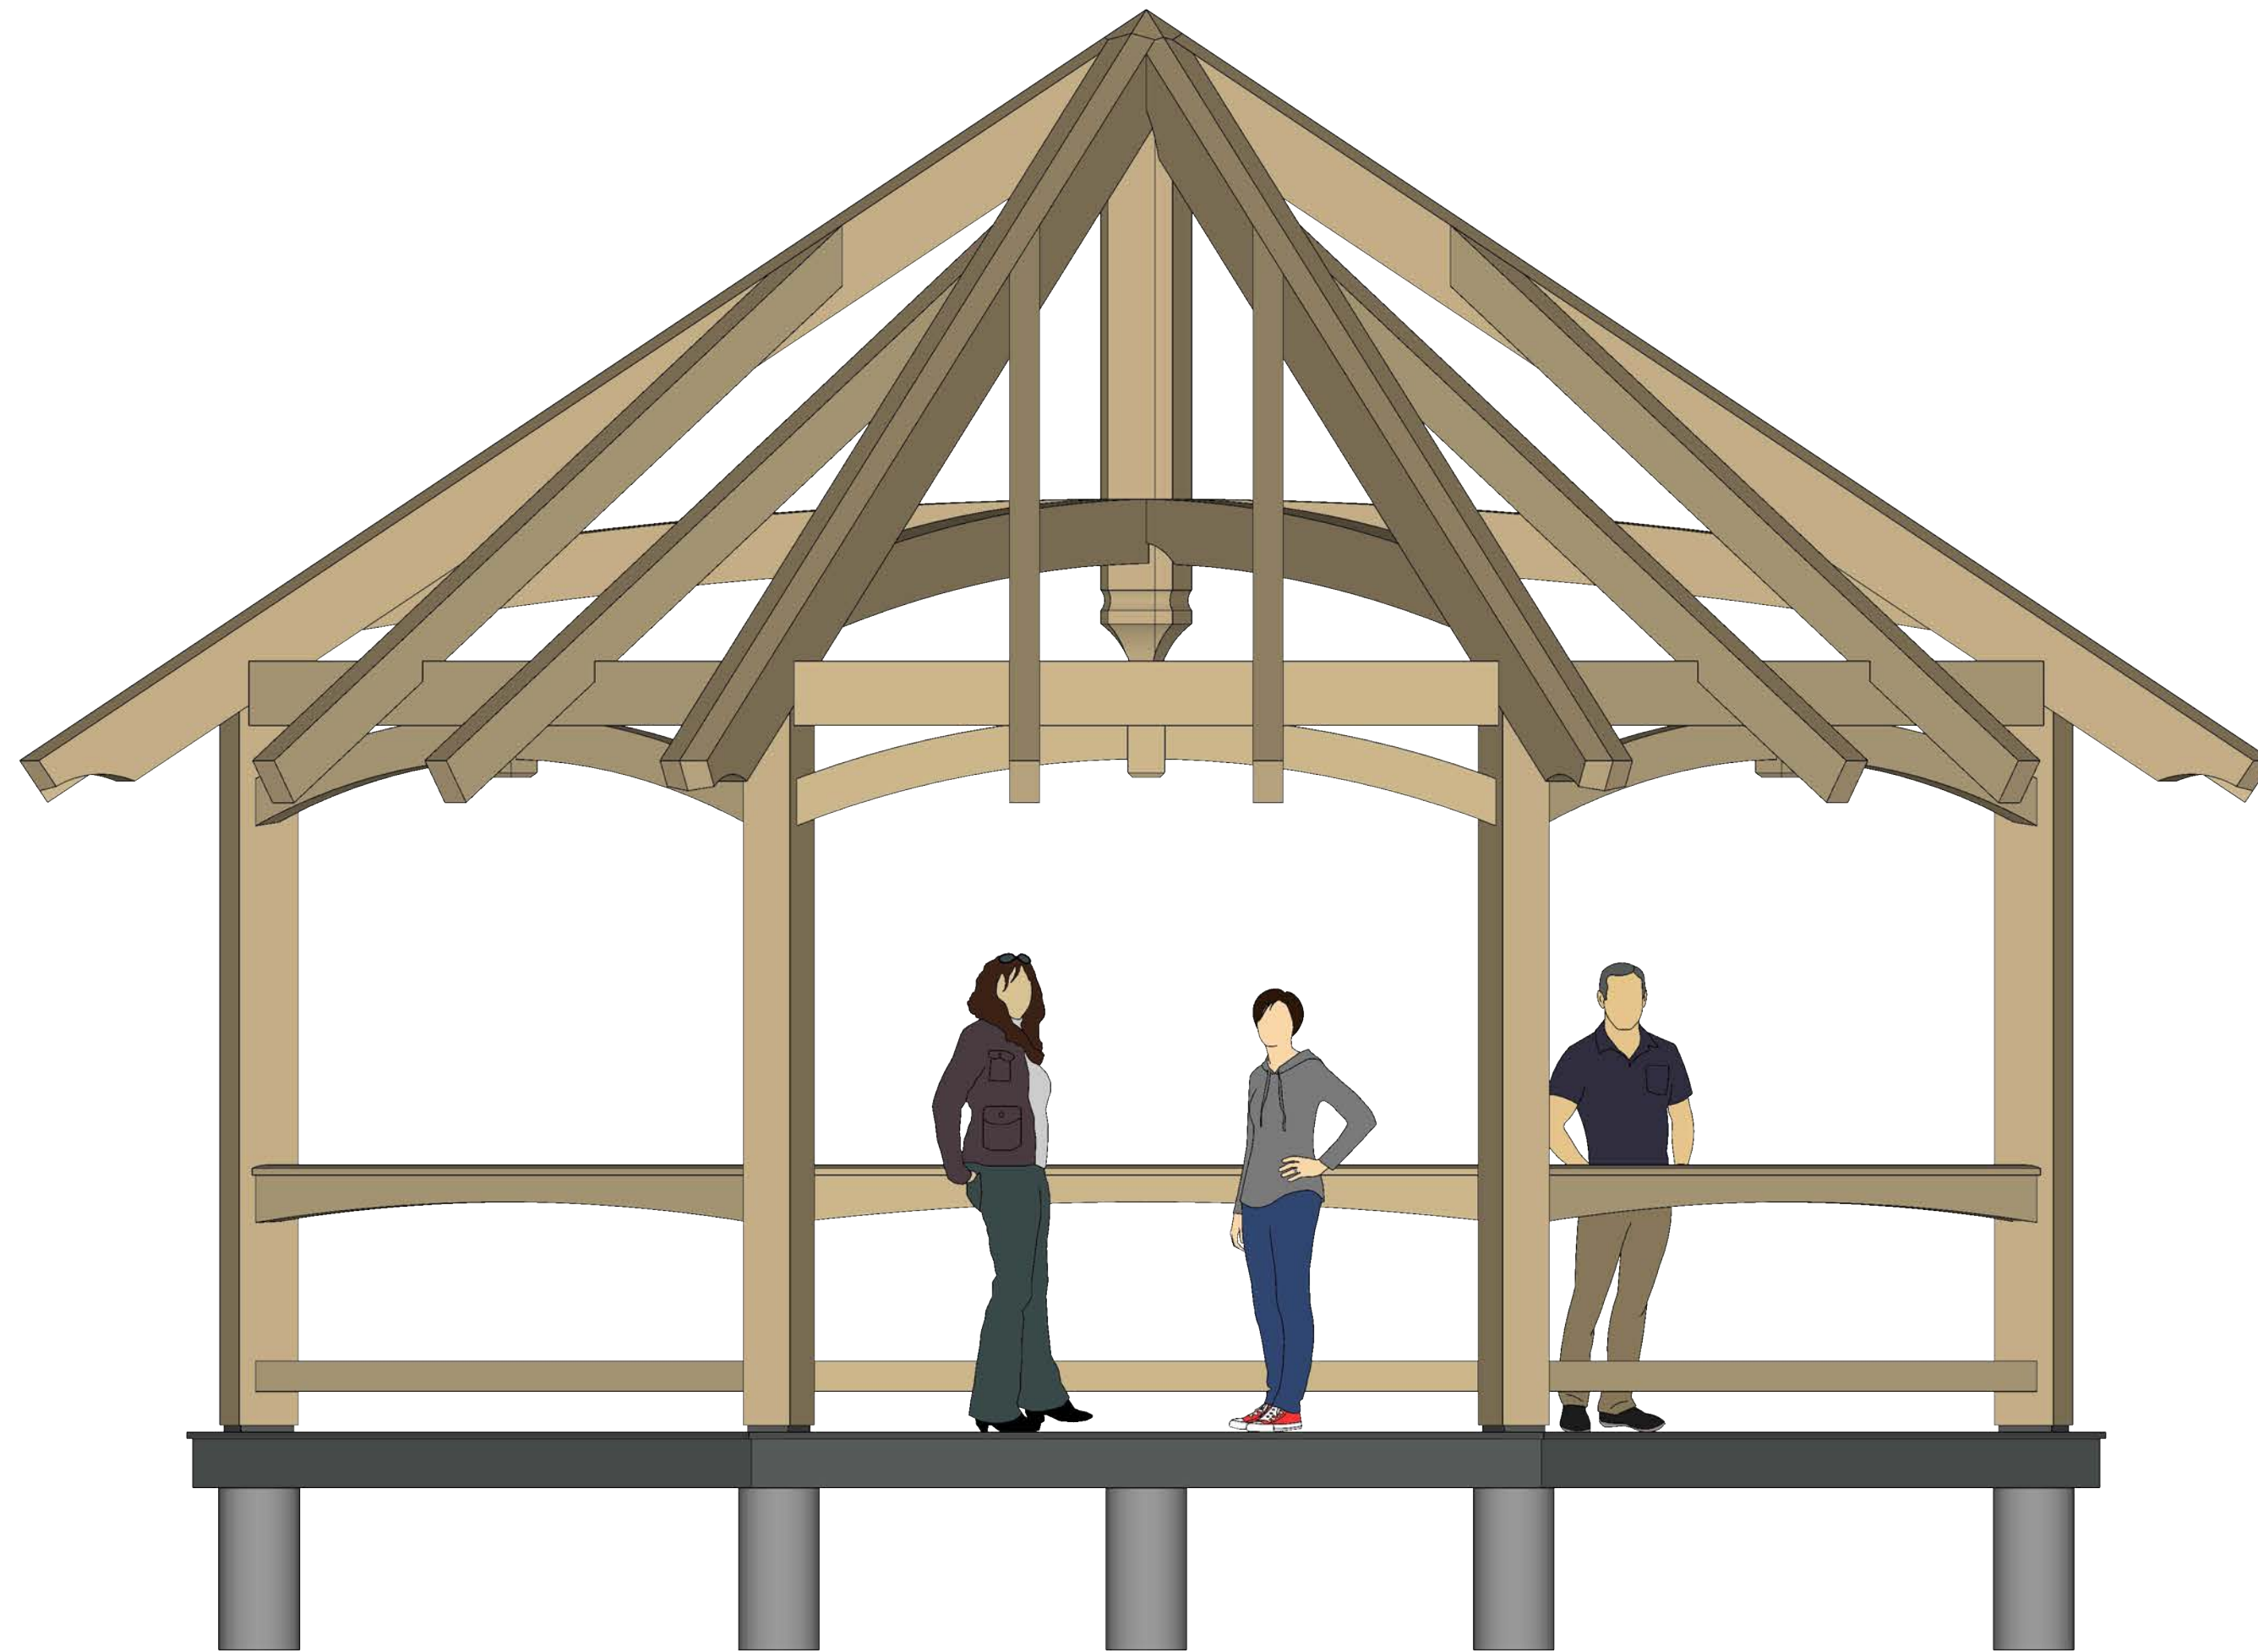

Forest Park Skating Gazebo
Timber Frame Elevation


















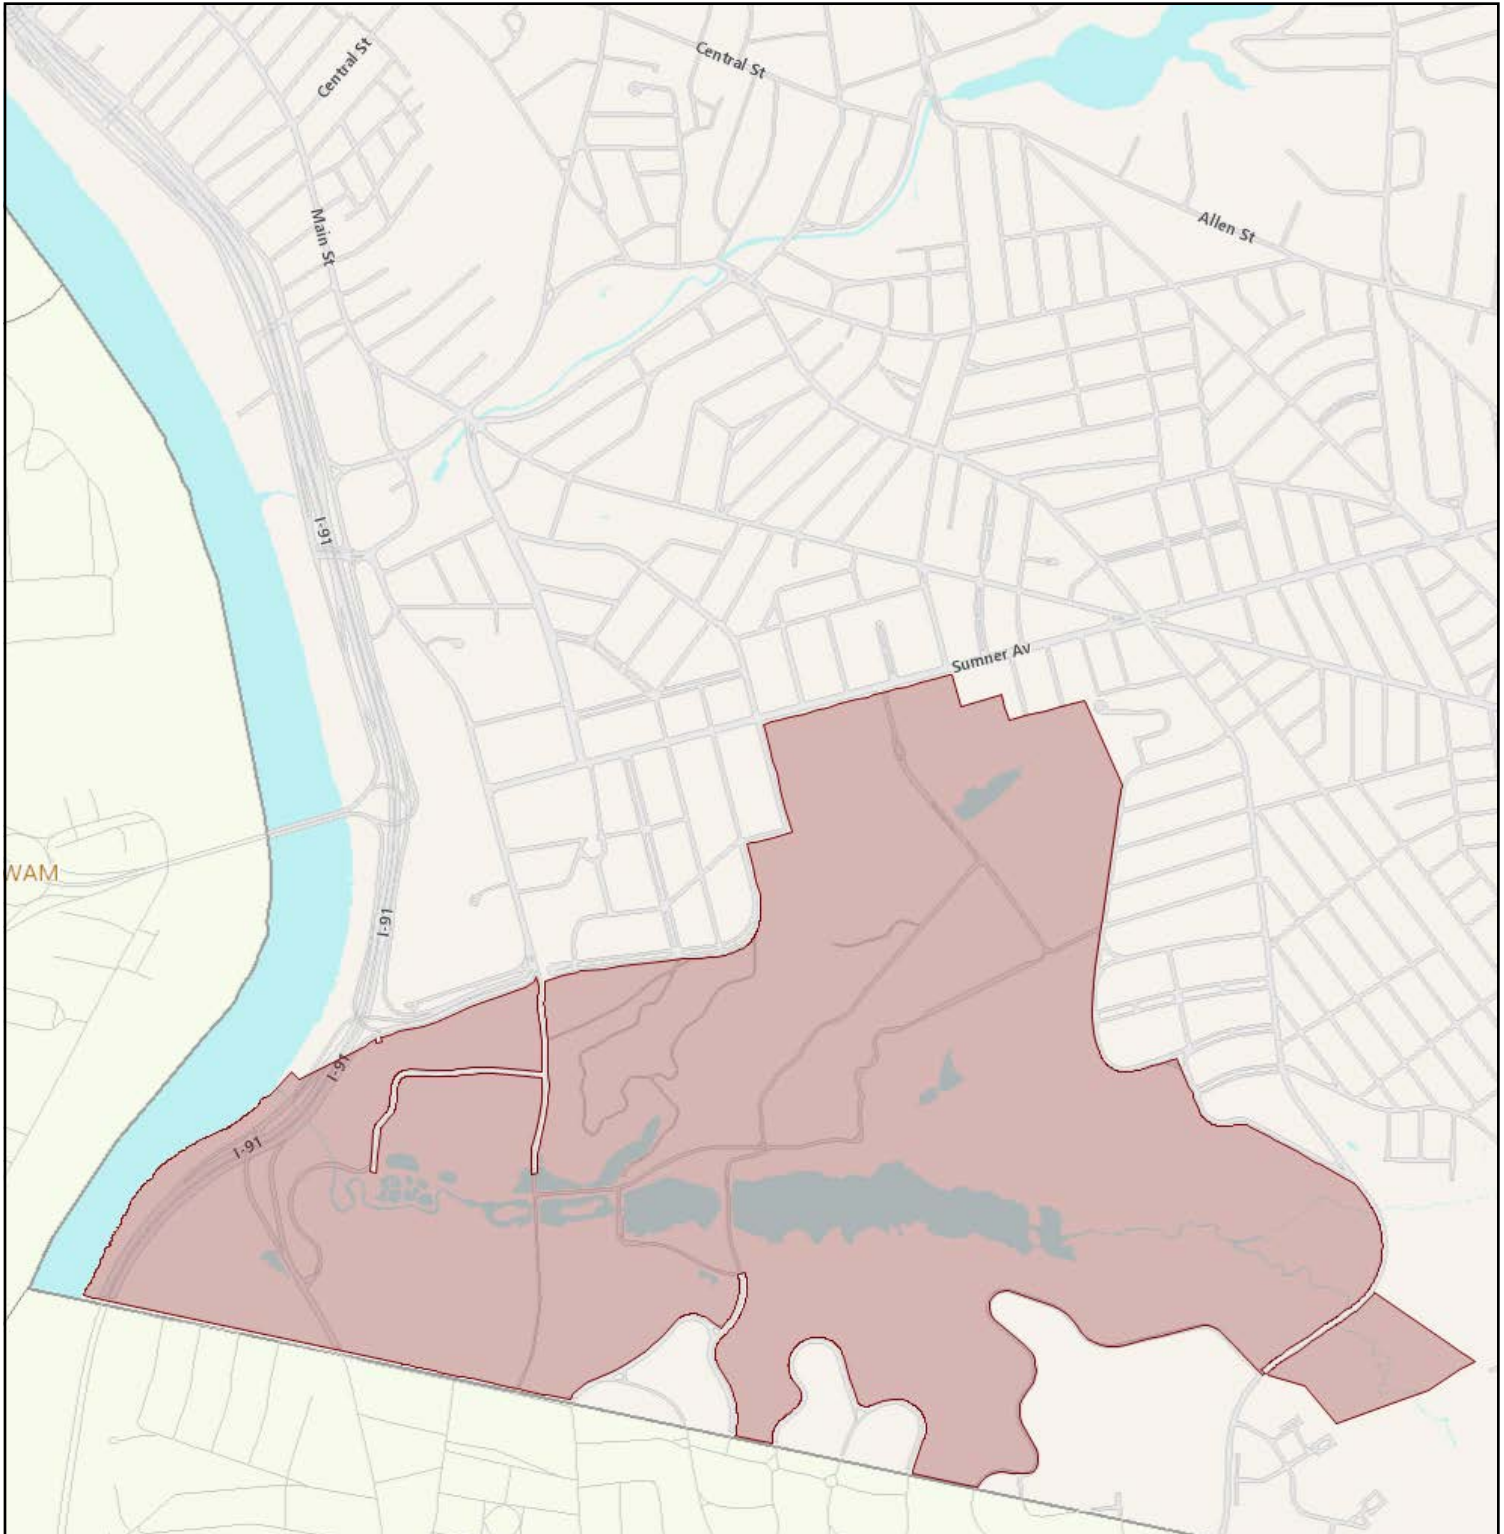

299 SUMNER AV

3/9/2020 11:24:33

1"=1505'

Property Information

Parcel ID	11280-0460
Owner Name	SPRINGFIELD CITY OF
Owner Address1	
Owner Address2	SPRINGFIELD, MA
Land Area In Square Feet	29,403,000
Assessed Value	13,021,100
Historic	
Zoning Name	Open Space



GIS information is provided on these Web Pages as a public resource for general information purposes only. It is used to locate, identify and inventory parcels of land in the City of Springfield for general purposes only and is NOT to be construed or used as a "legal description." Map and parcel information is believed to be accurate but accuracy is not guaranteed. No portion of the information should be considered to be, or used as, a legal document. The information is provided subject to the express condition that the user knowingly waives any and all claims for damages against the City of Springfield that may arise from the use of this data. Information provided on these Web Pages should be verified with the appropriate City department, and reviewed and approved by an attorney or other qualified professional prior to its use for any purpose with potential legal consequences.

