


APRIL 2021  
DRAWINGS:  
**C2**  
SCALE: 1/8" = 1'-0"

COMMERCIAL REAL ESTATE SERVICES, WORLWIDE  
**NAIplotkin**

DRAWING DESCRIPTION:  
SITE PLAN / LOCATION MAP  
PROJECT LOCATION:  
111 PINE STREET  
SPRINGFIELD, MA 01103-0111


APRIL 2021  
DRAWING:  
**C2**  
SCALE: 1/8" = 1'-0"

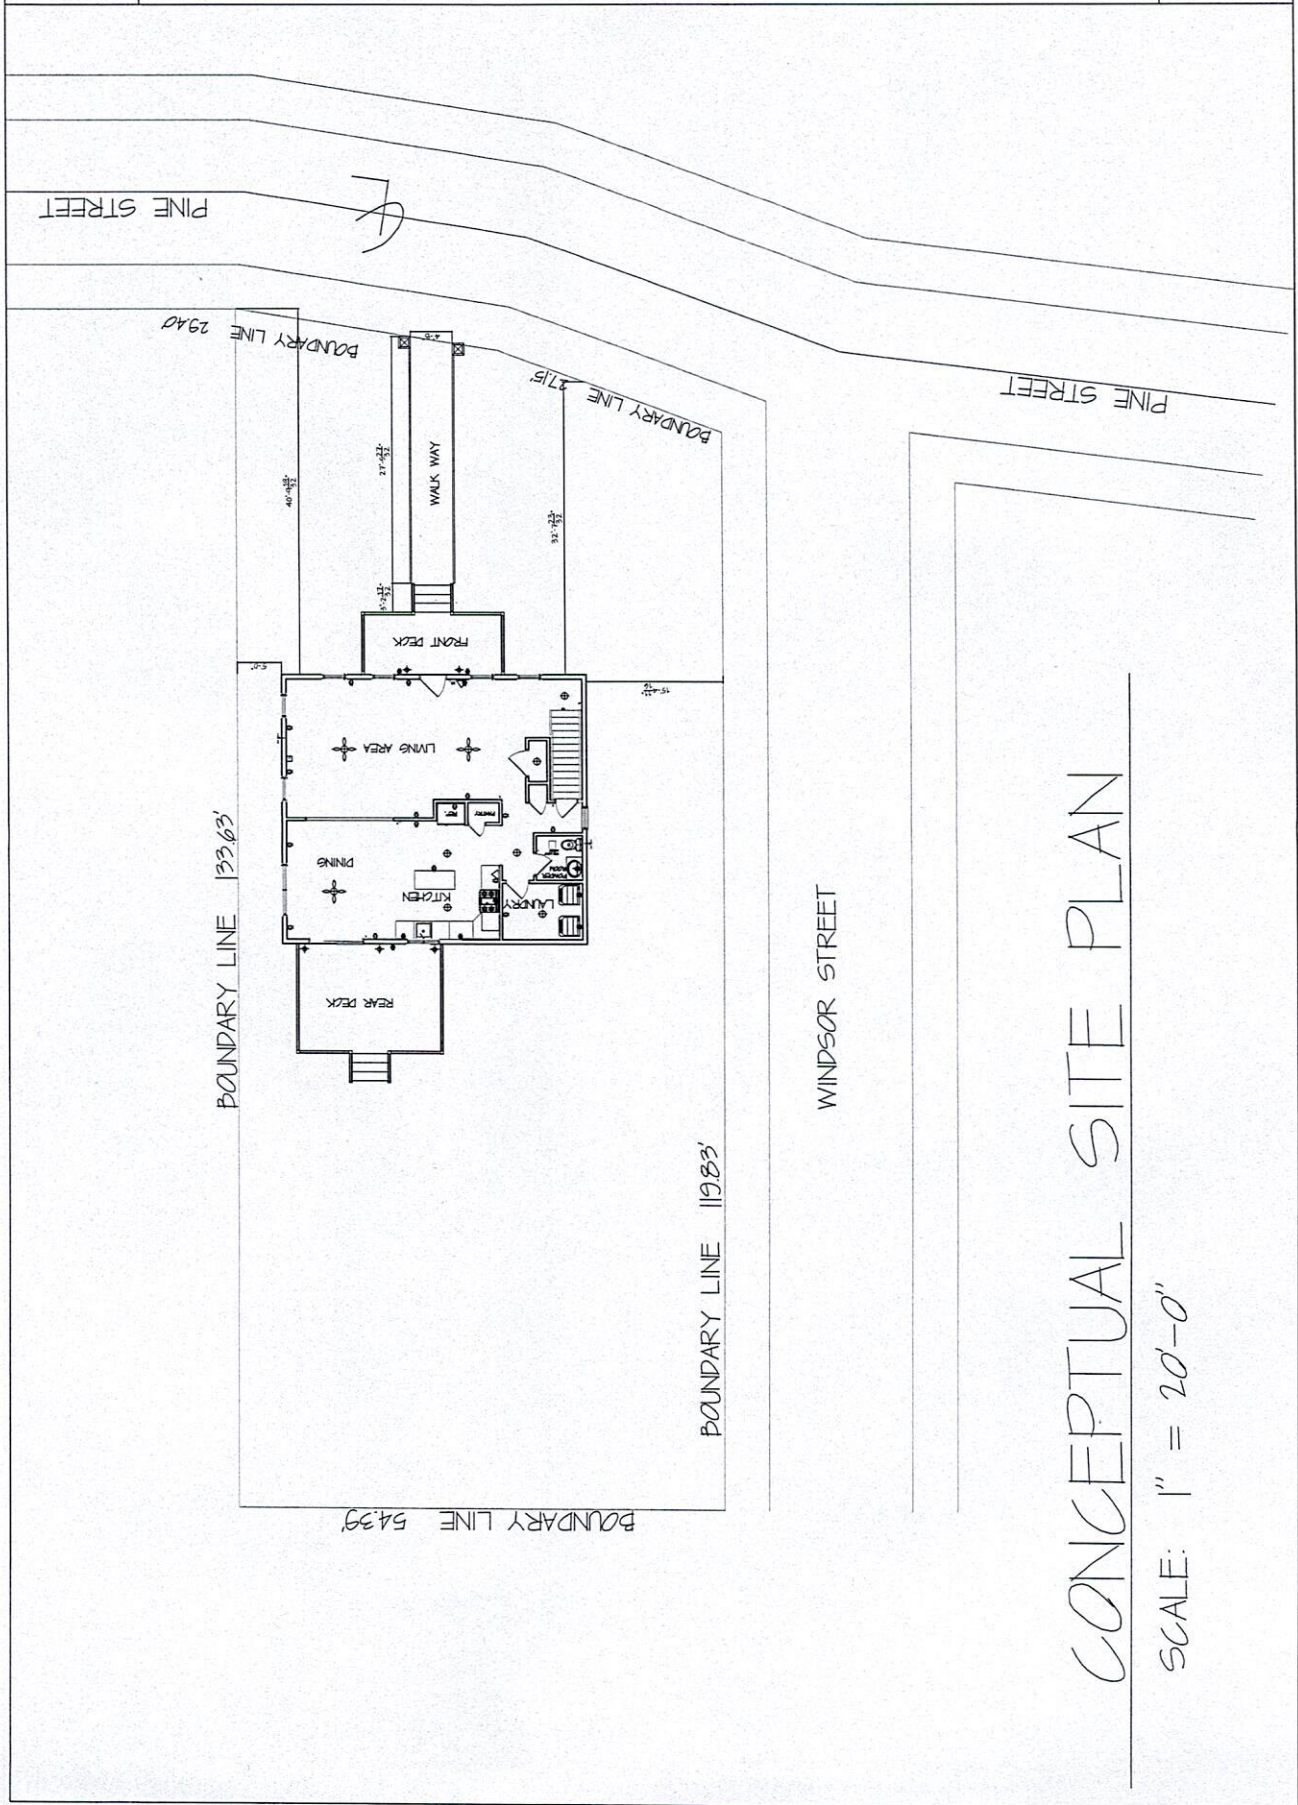


# CONCEPTUAL SITE PLAN

SCALE: 1" = 20'-0"



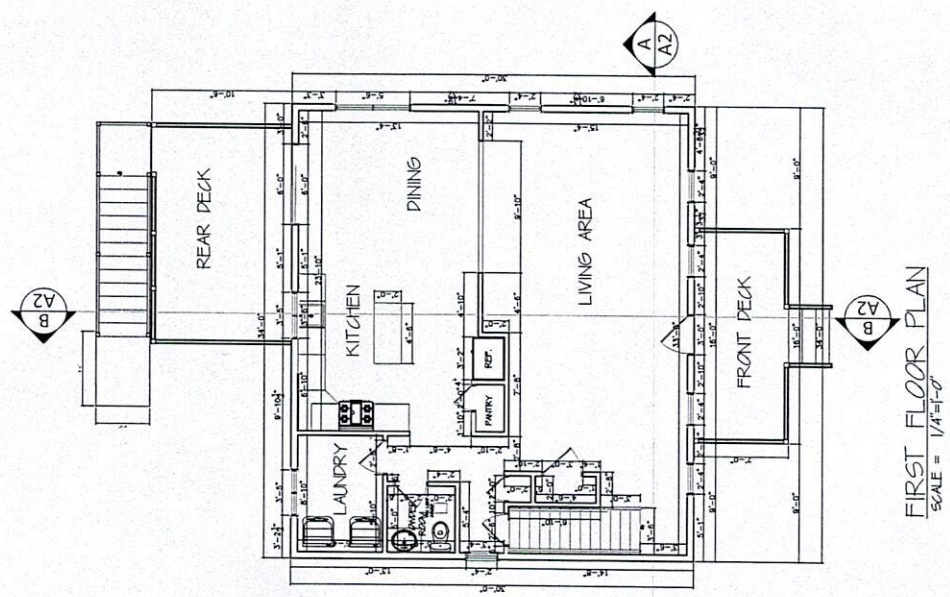

**FIRST FLOOR PLAN**  
SCALE = 1/4"=1'-0"

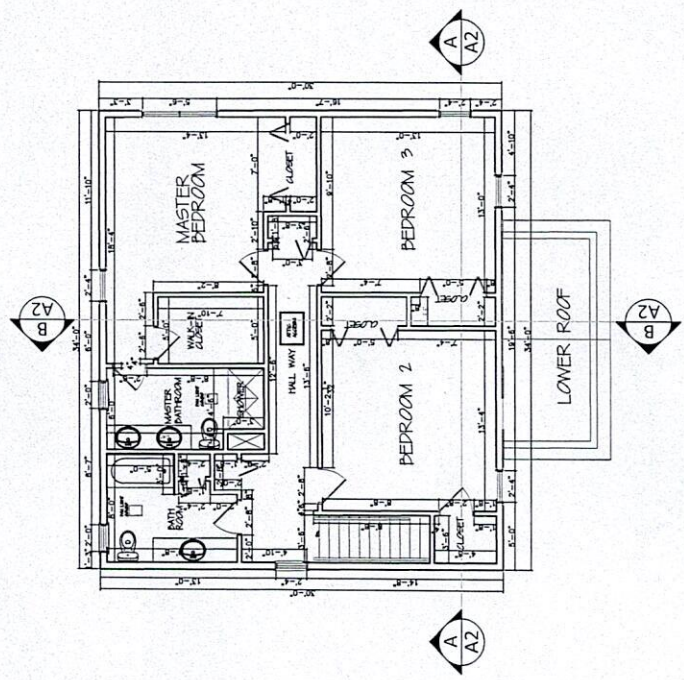


**UPPER FLOOR PLAN**  
SCALE = 1/4"=1'-0"








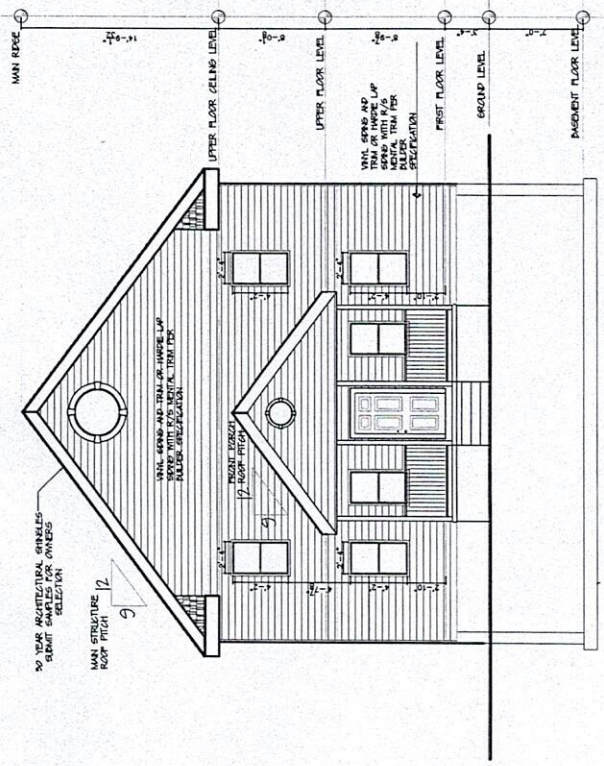

FRONT ELEVATION  
 SCALE = 1/4"=1'-0"

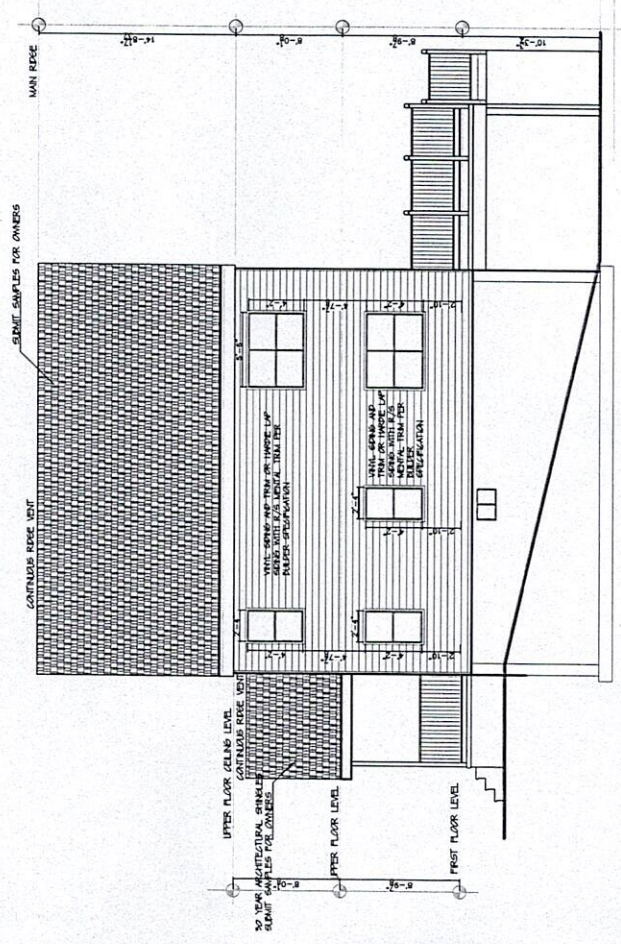

RIGHT SIDE ELEVATION  
 SCALE = 1/4"=1'-0"