


Existing Conditions Survey:
Court Square Redevelopment
 31 Elm Street
 Elm Street
 Springfield, Massachusetts

Revisions:

No.	Description:	Date:

Issue date: 11.11.11
 Project number: 11-029

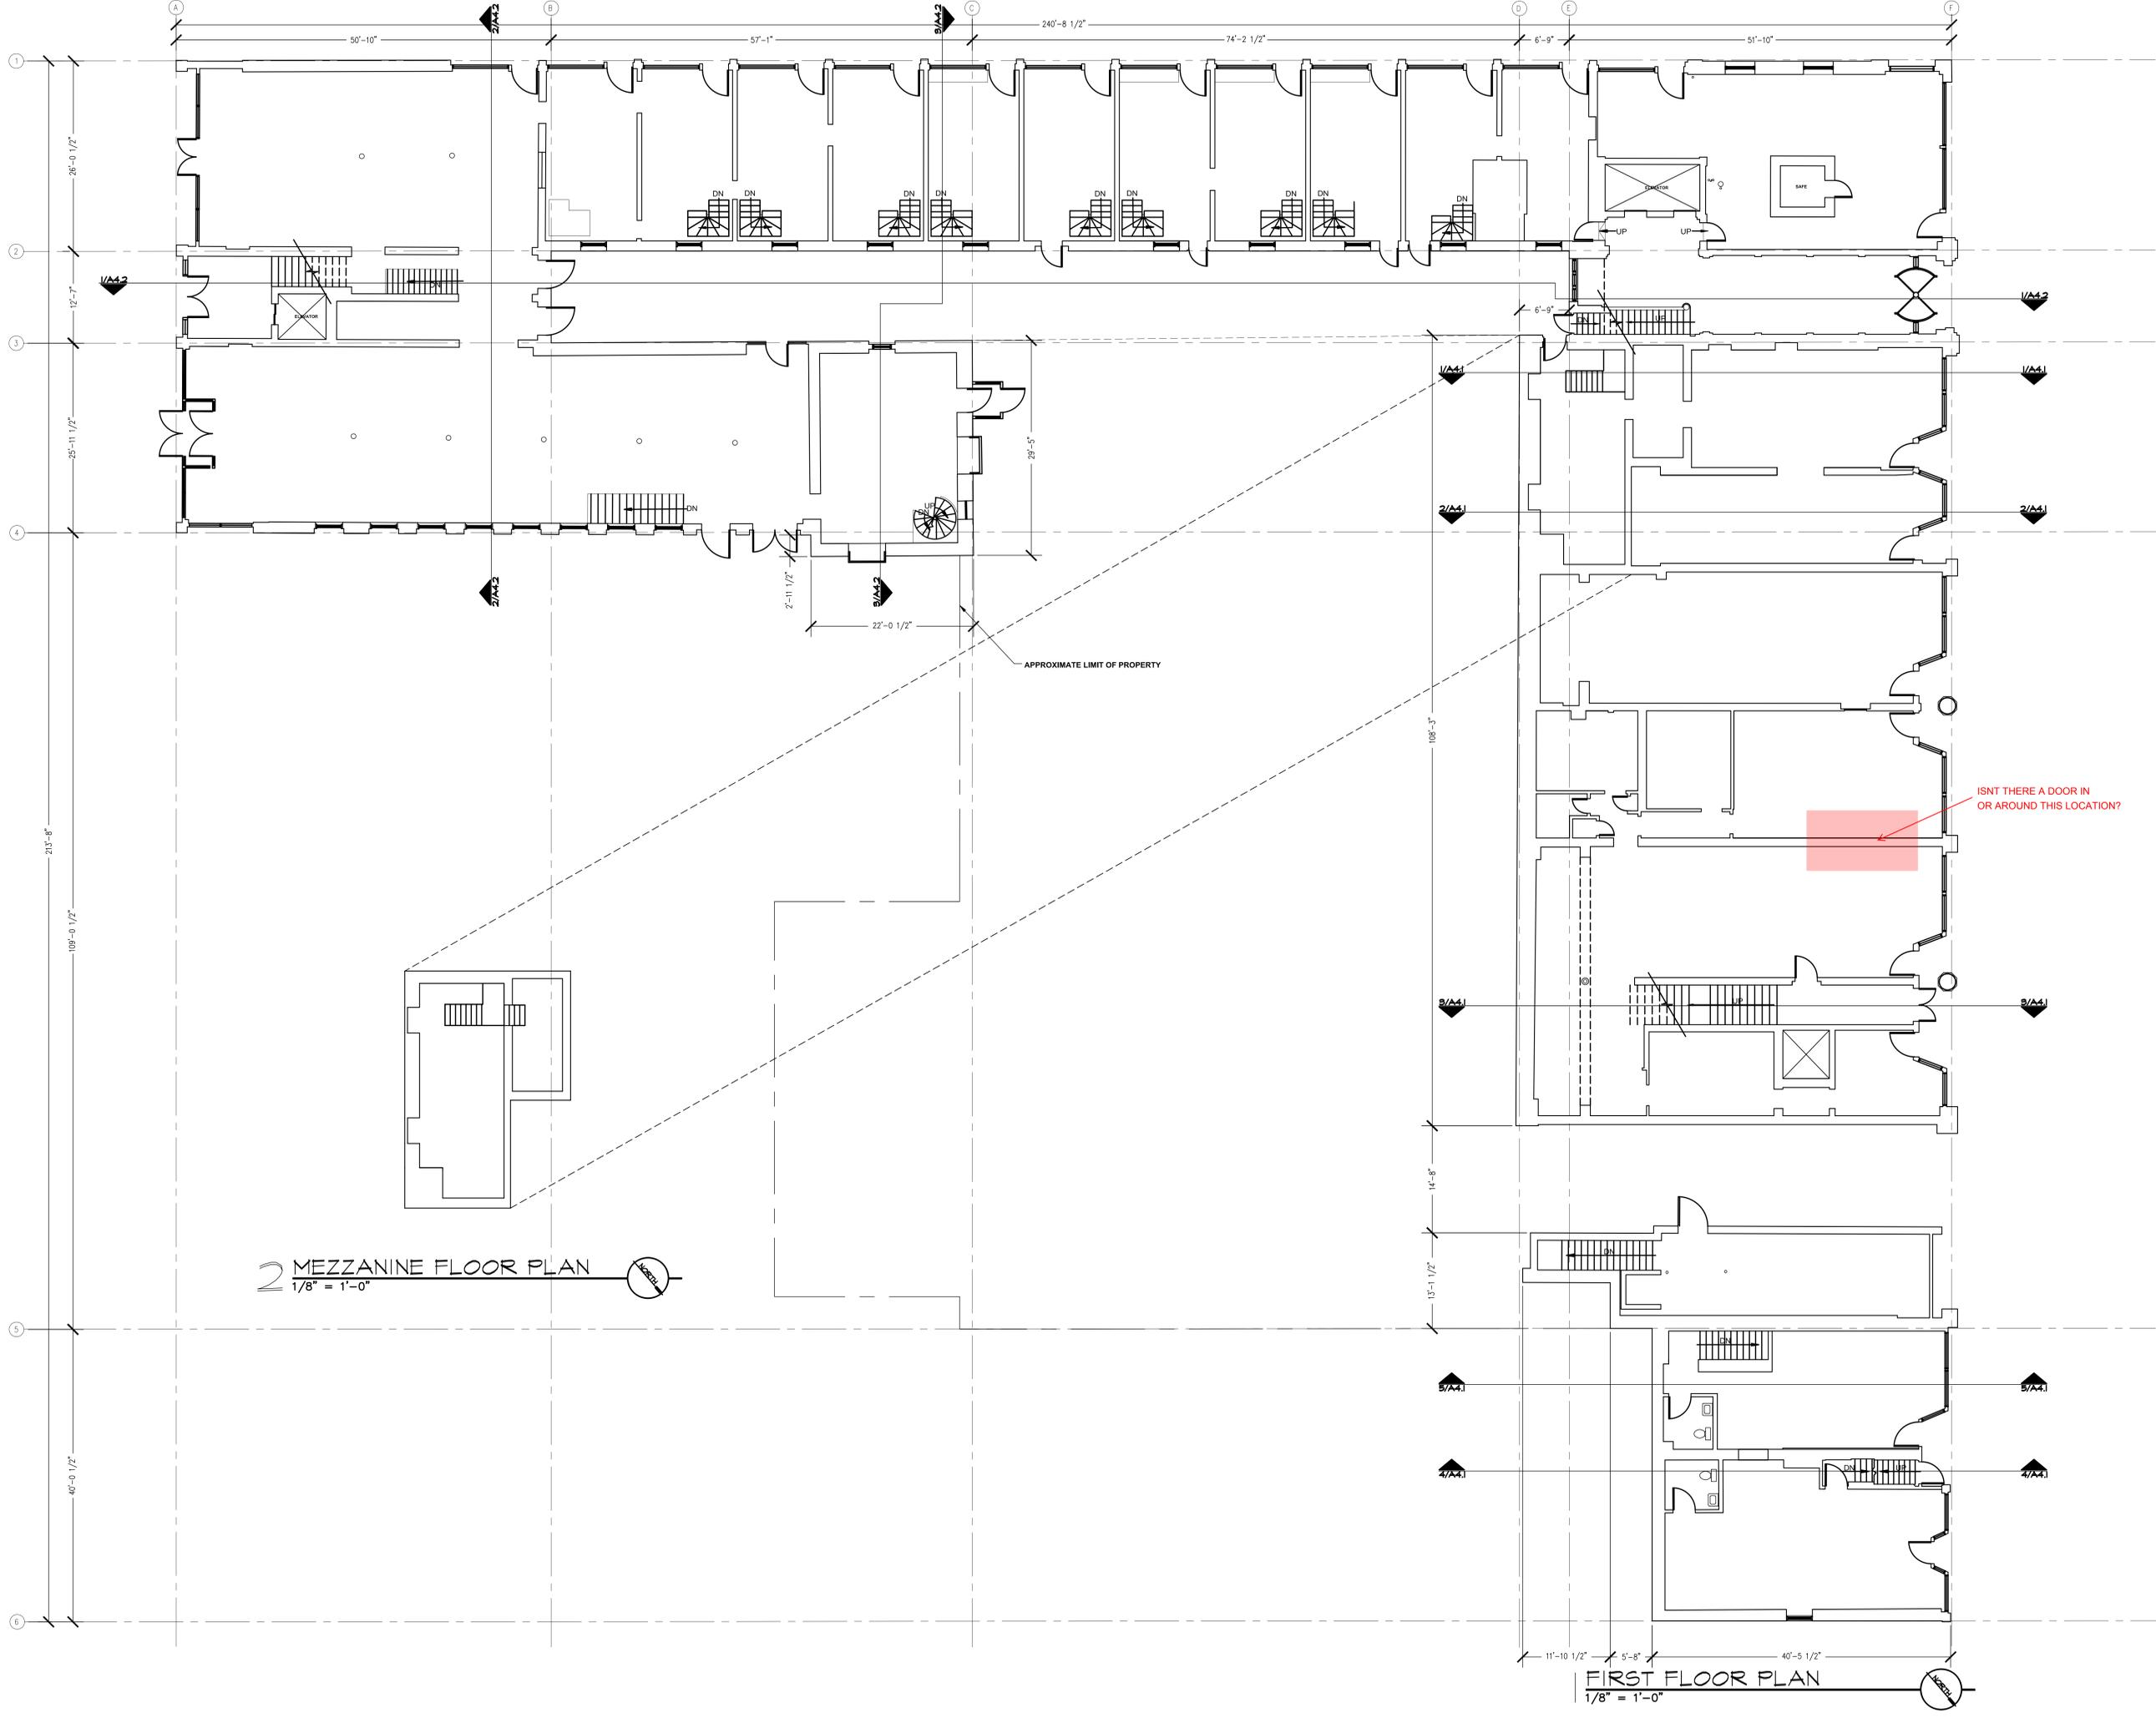

2 MEZZANINE FLOOR PLAN
 1/8" = 1'-0"

FIRST FLOOR PLAN
 1/8" = 1'-0"