

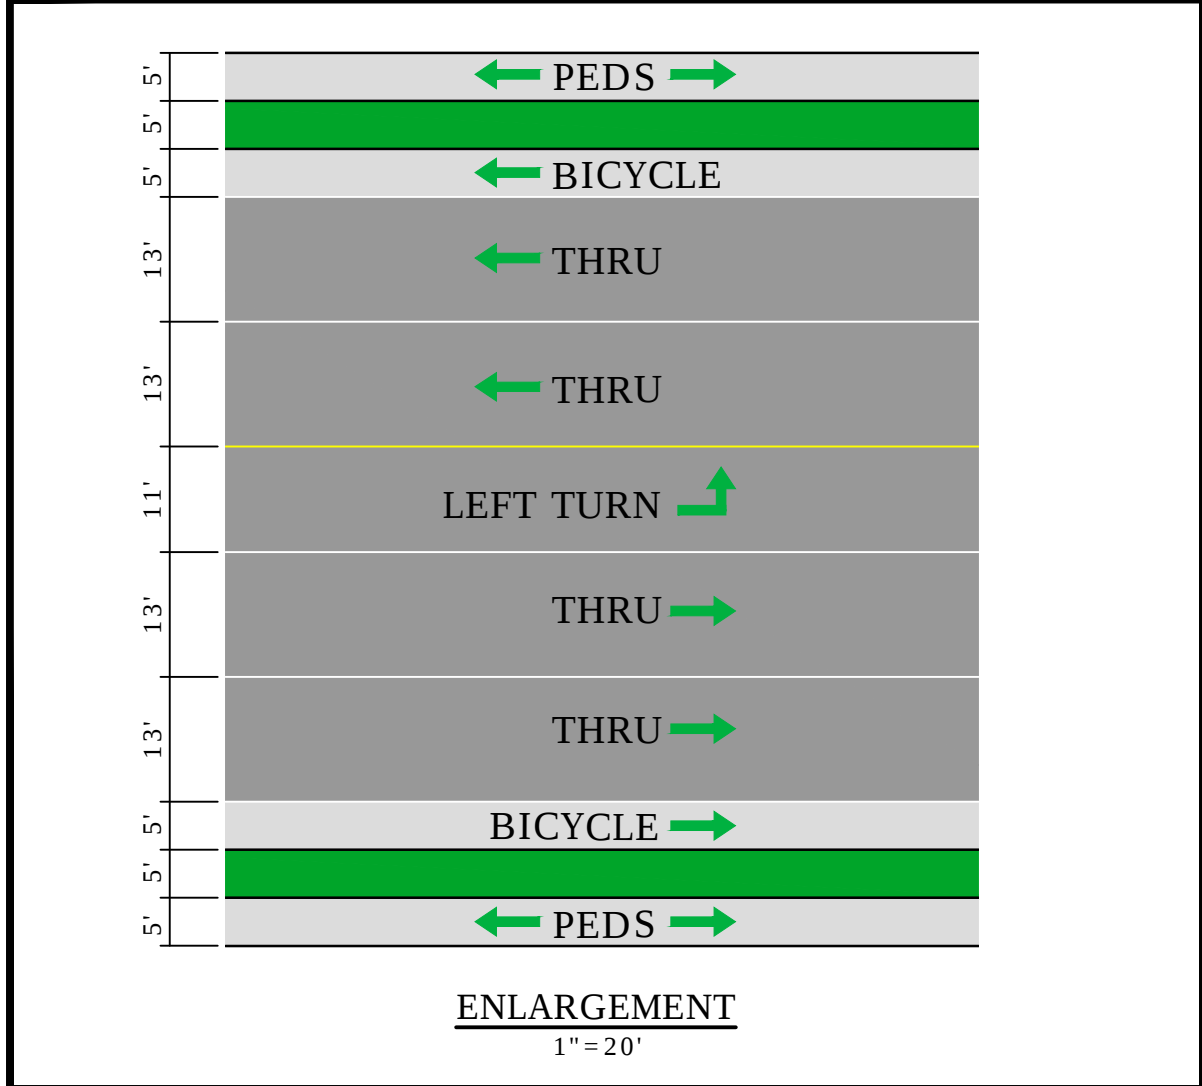
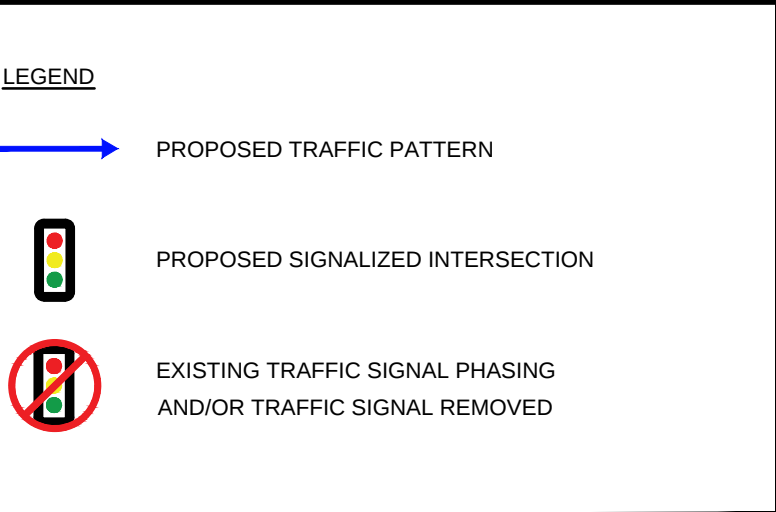
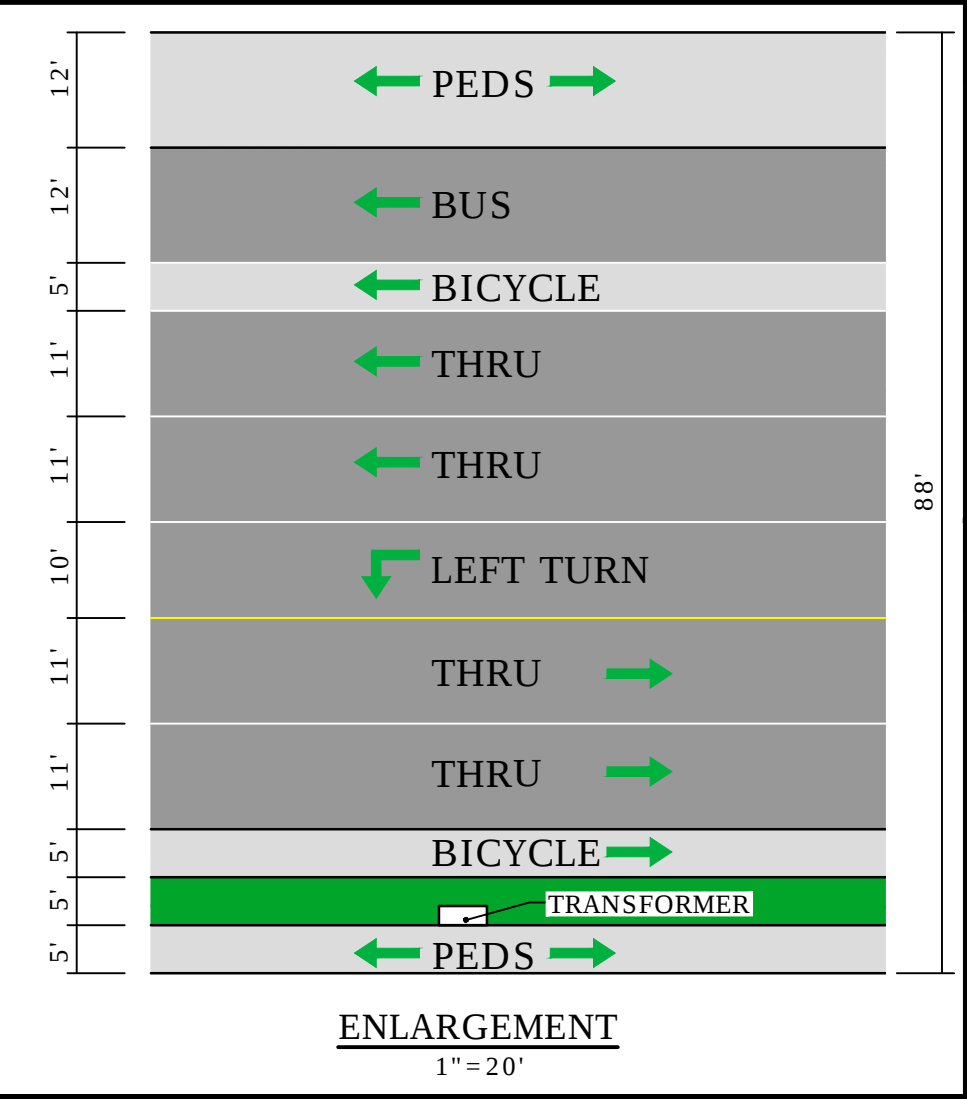
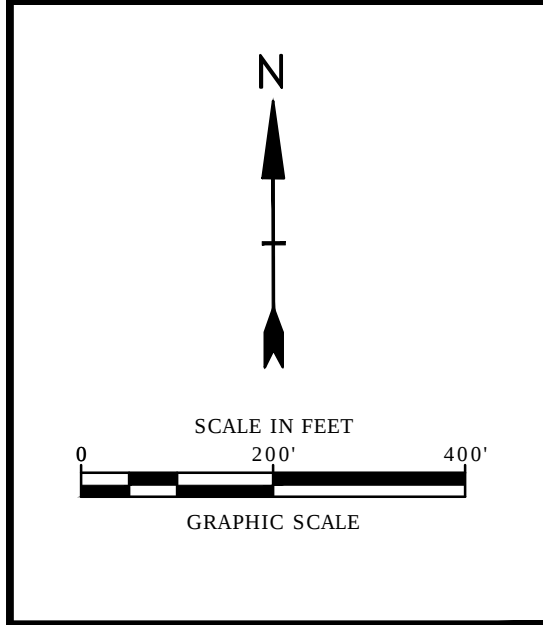


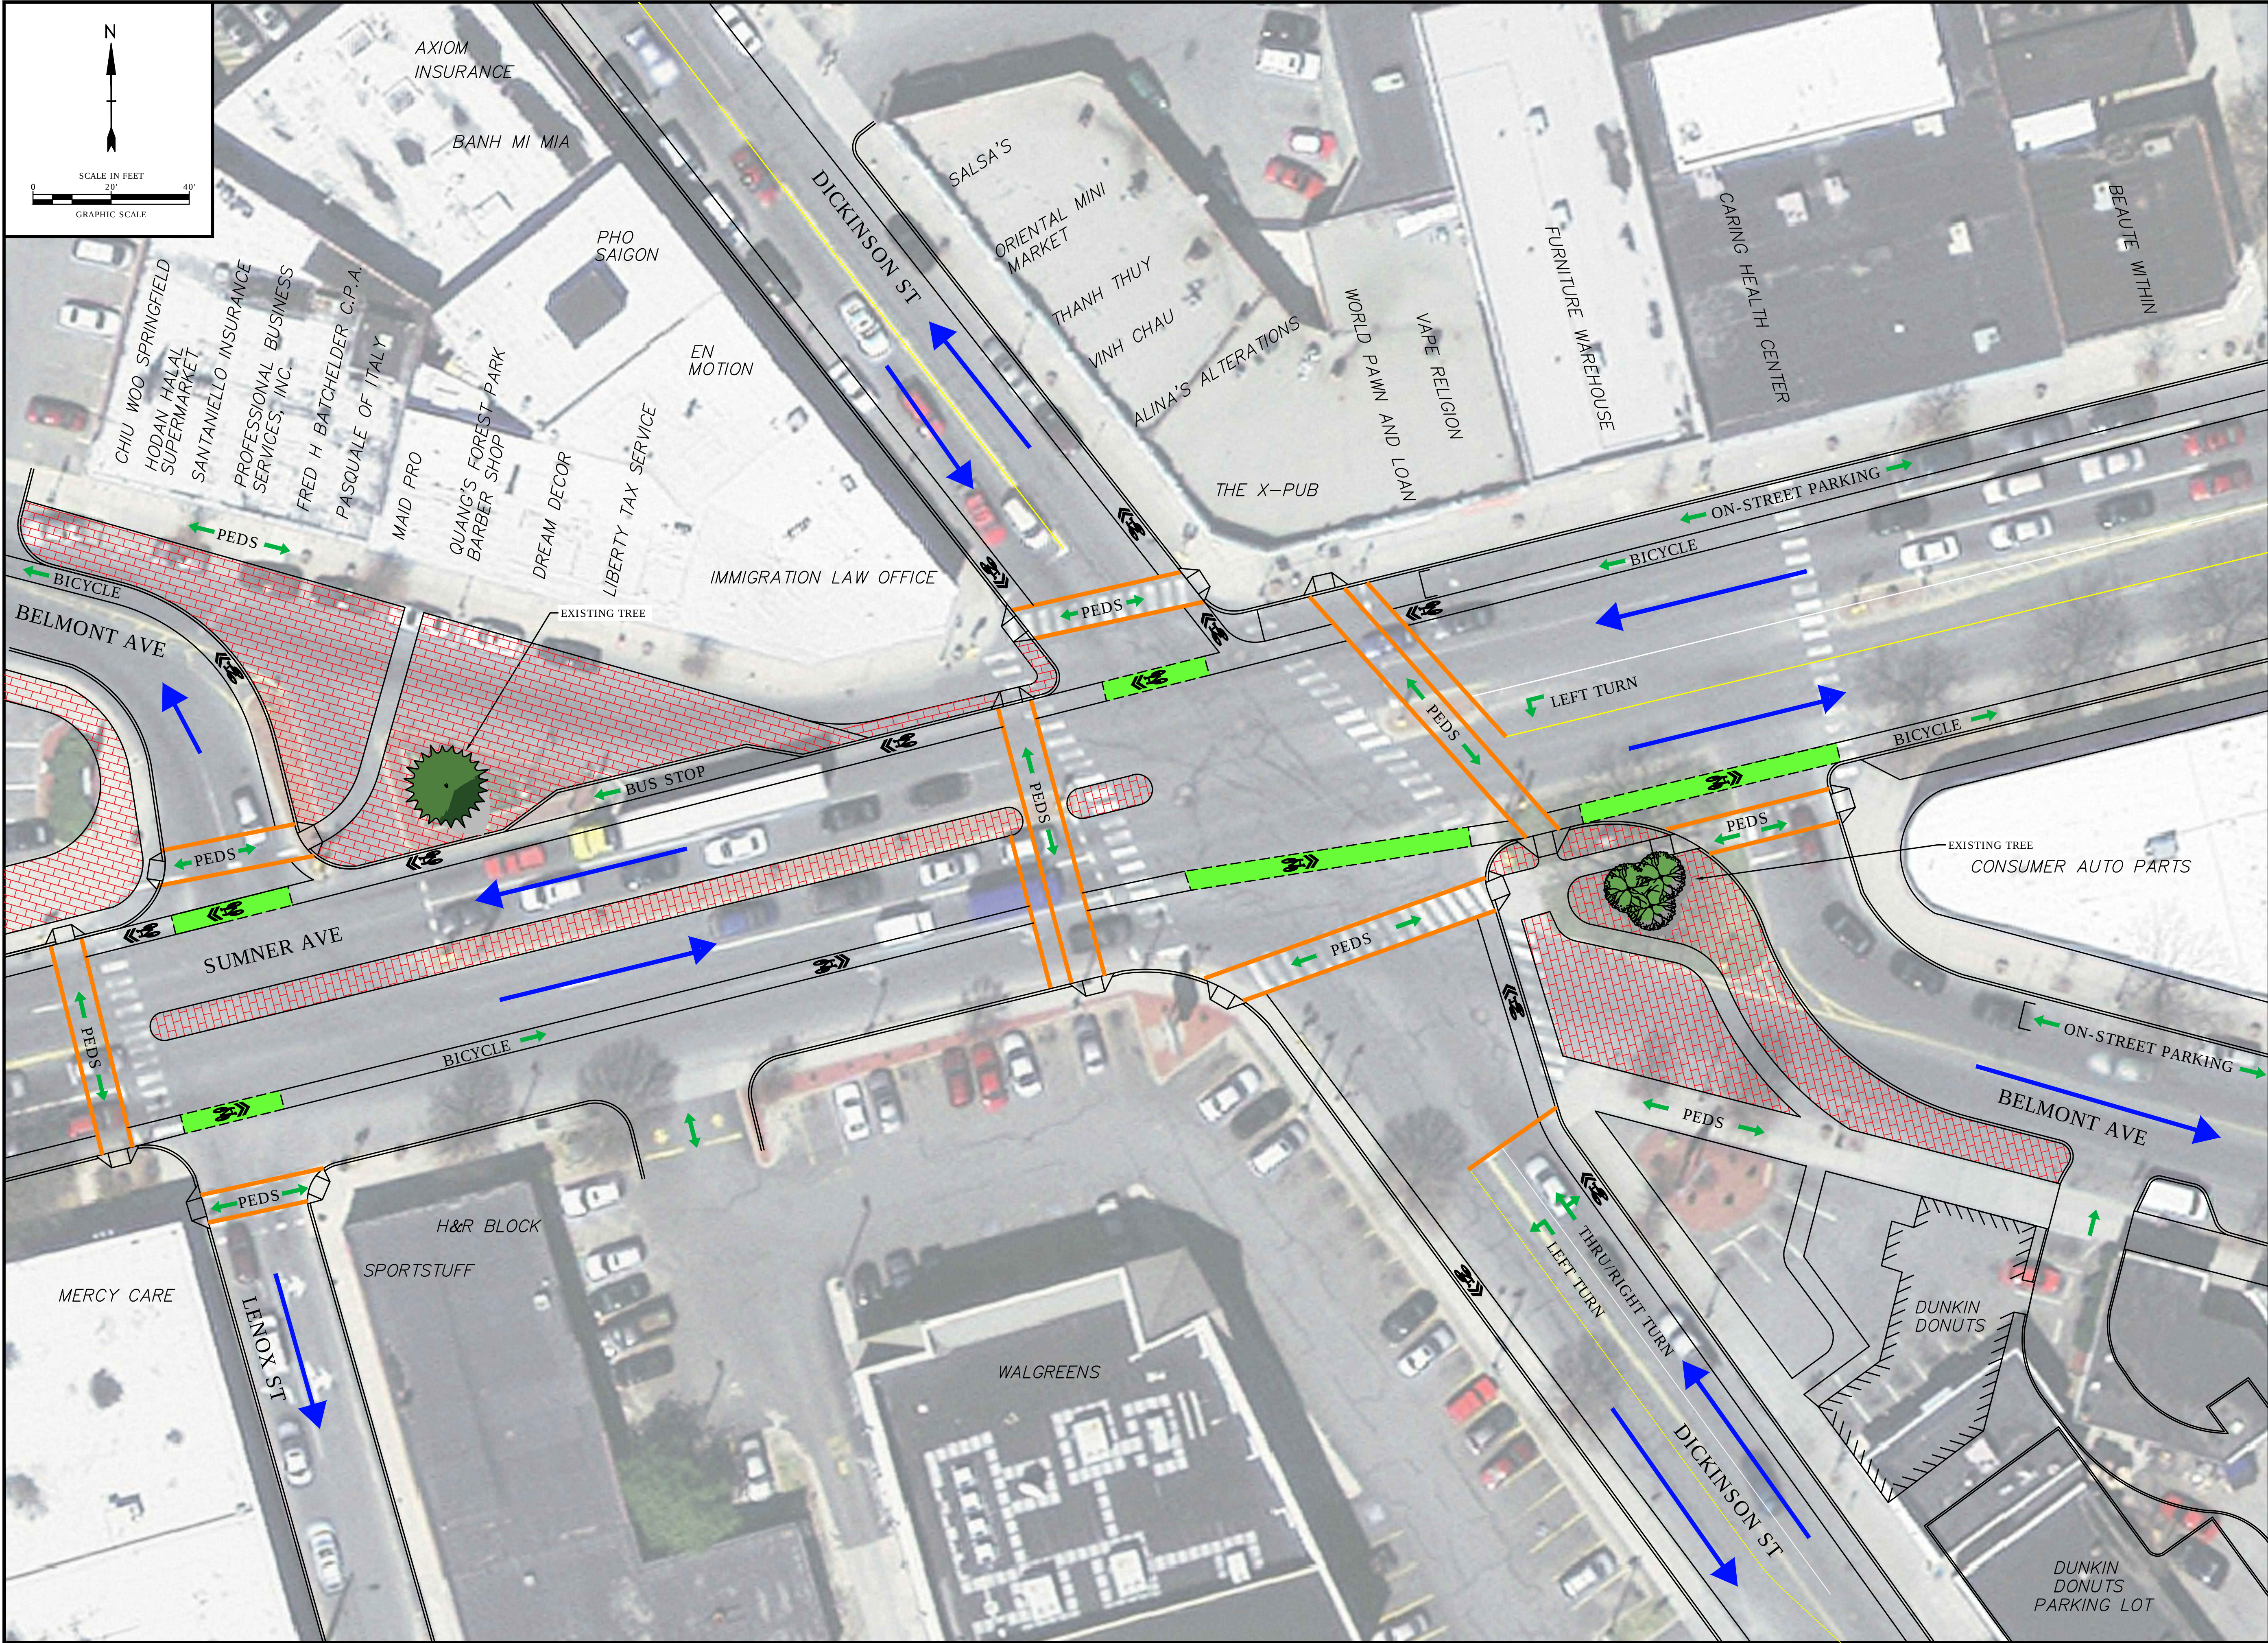

**Springfield
"X" Intersection**
**Conceptual
Traffic Patterns -
Alt 2**
Springfield,
Massachusetts

FEBRUARY 2016		
Mark	Date	Description
PROJECT NO: S-2125		
FILE: S-2125_AERIAL_Alt2_nov.dwg		
DRAWN BY: AGB / ADF		
CHECKED: PMF		
APPROVED BY: PMF		
PROPOSED TRAFFIC PATTERNS		
SCALE: AS SHOWN		
SHEET 1 OF 5		

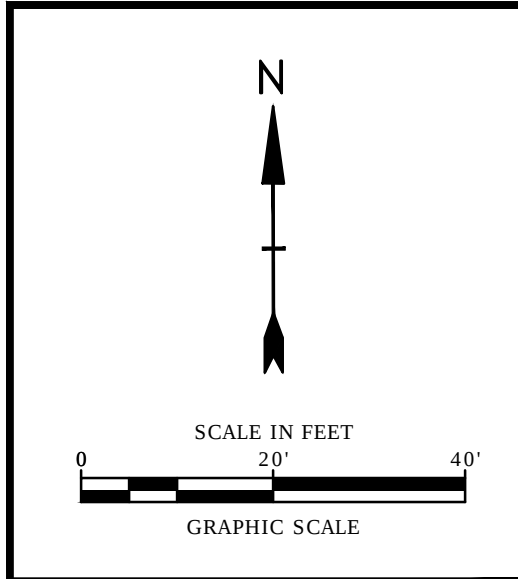



J:\S\2125 SPFD X Traffic\DWGS-2125_AERIAL_Alt2.nov.dwg Jan 28, 2016 - 3:38pm Plotted By: AGB

**Springfield
"X" Intersection**

**Conceptual
Traffic Patterns -
Alt 2 Safety
Improvements**

Springfield,
Massachusetts

FEBRUARY 2016		
Mark	Date	Description
PROJECT NO: S-2125		
FILE: S-2125_AERIAL_Alt2.nov.dwg		
DRAWN BY: AGB/ADF		
CHECKED: PMF		
APPROVED BY: PMF		
PROPOSED TRAFFIC PATTERNS		
SCALE: AS SHOWN		
SHEET 2 OF 5		

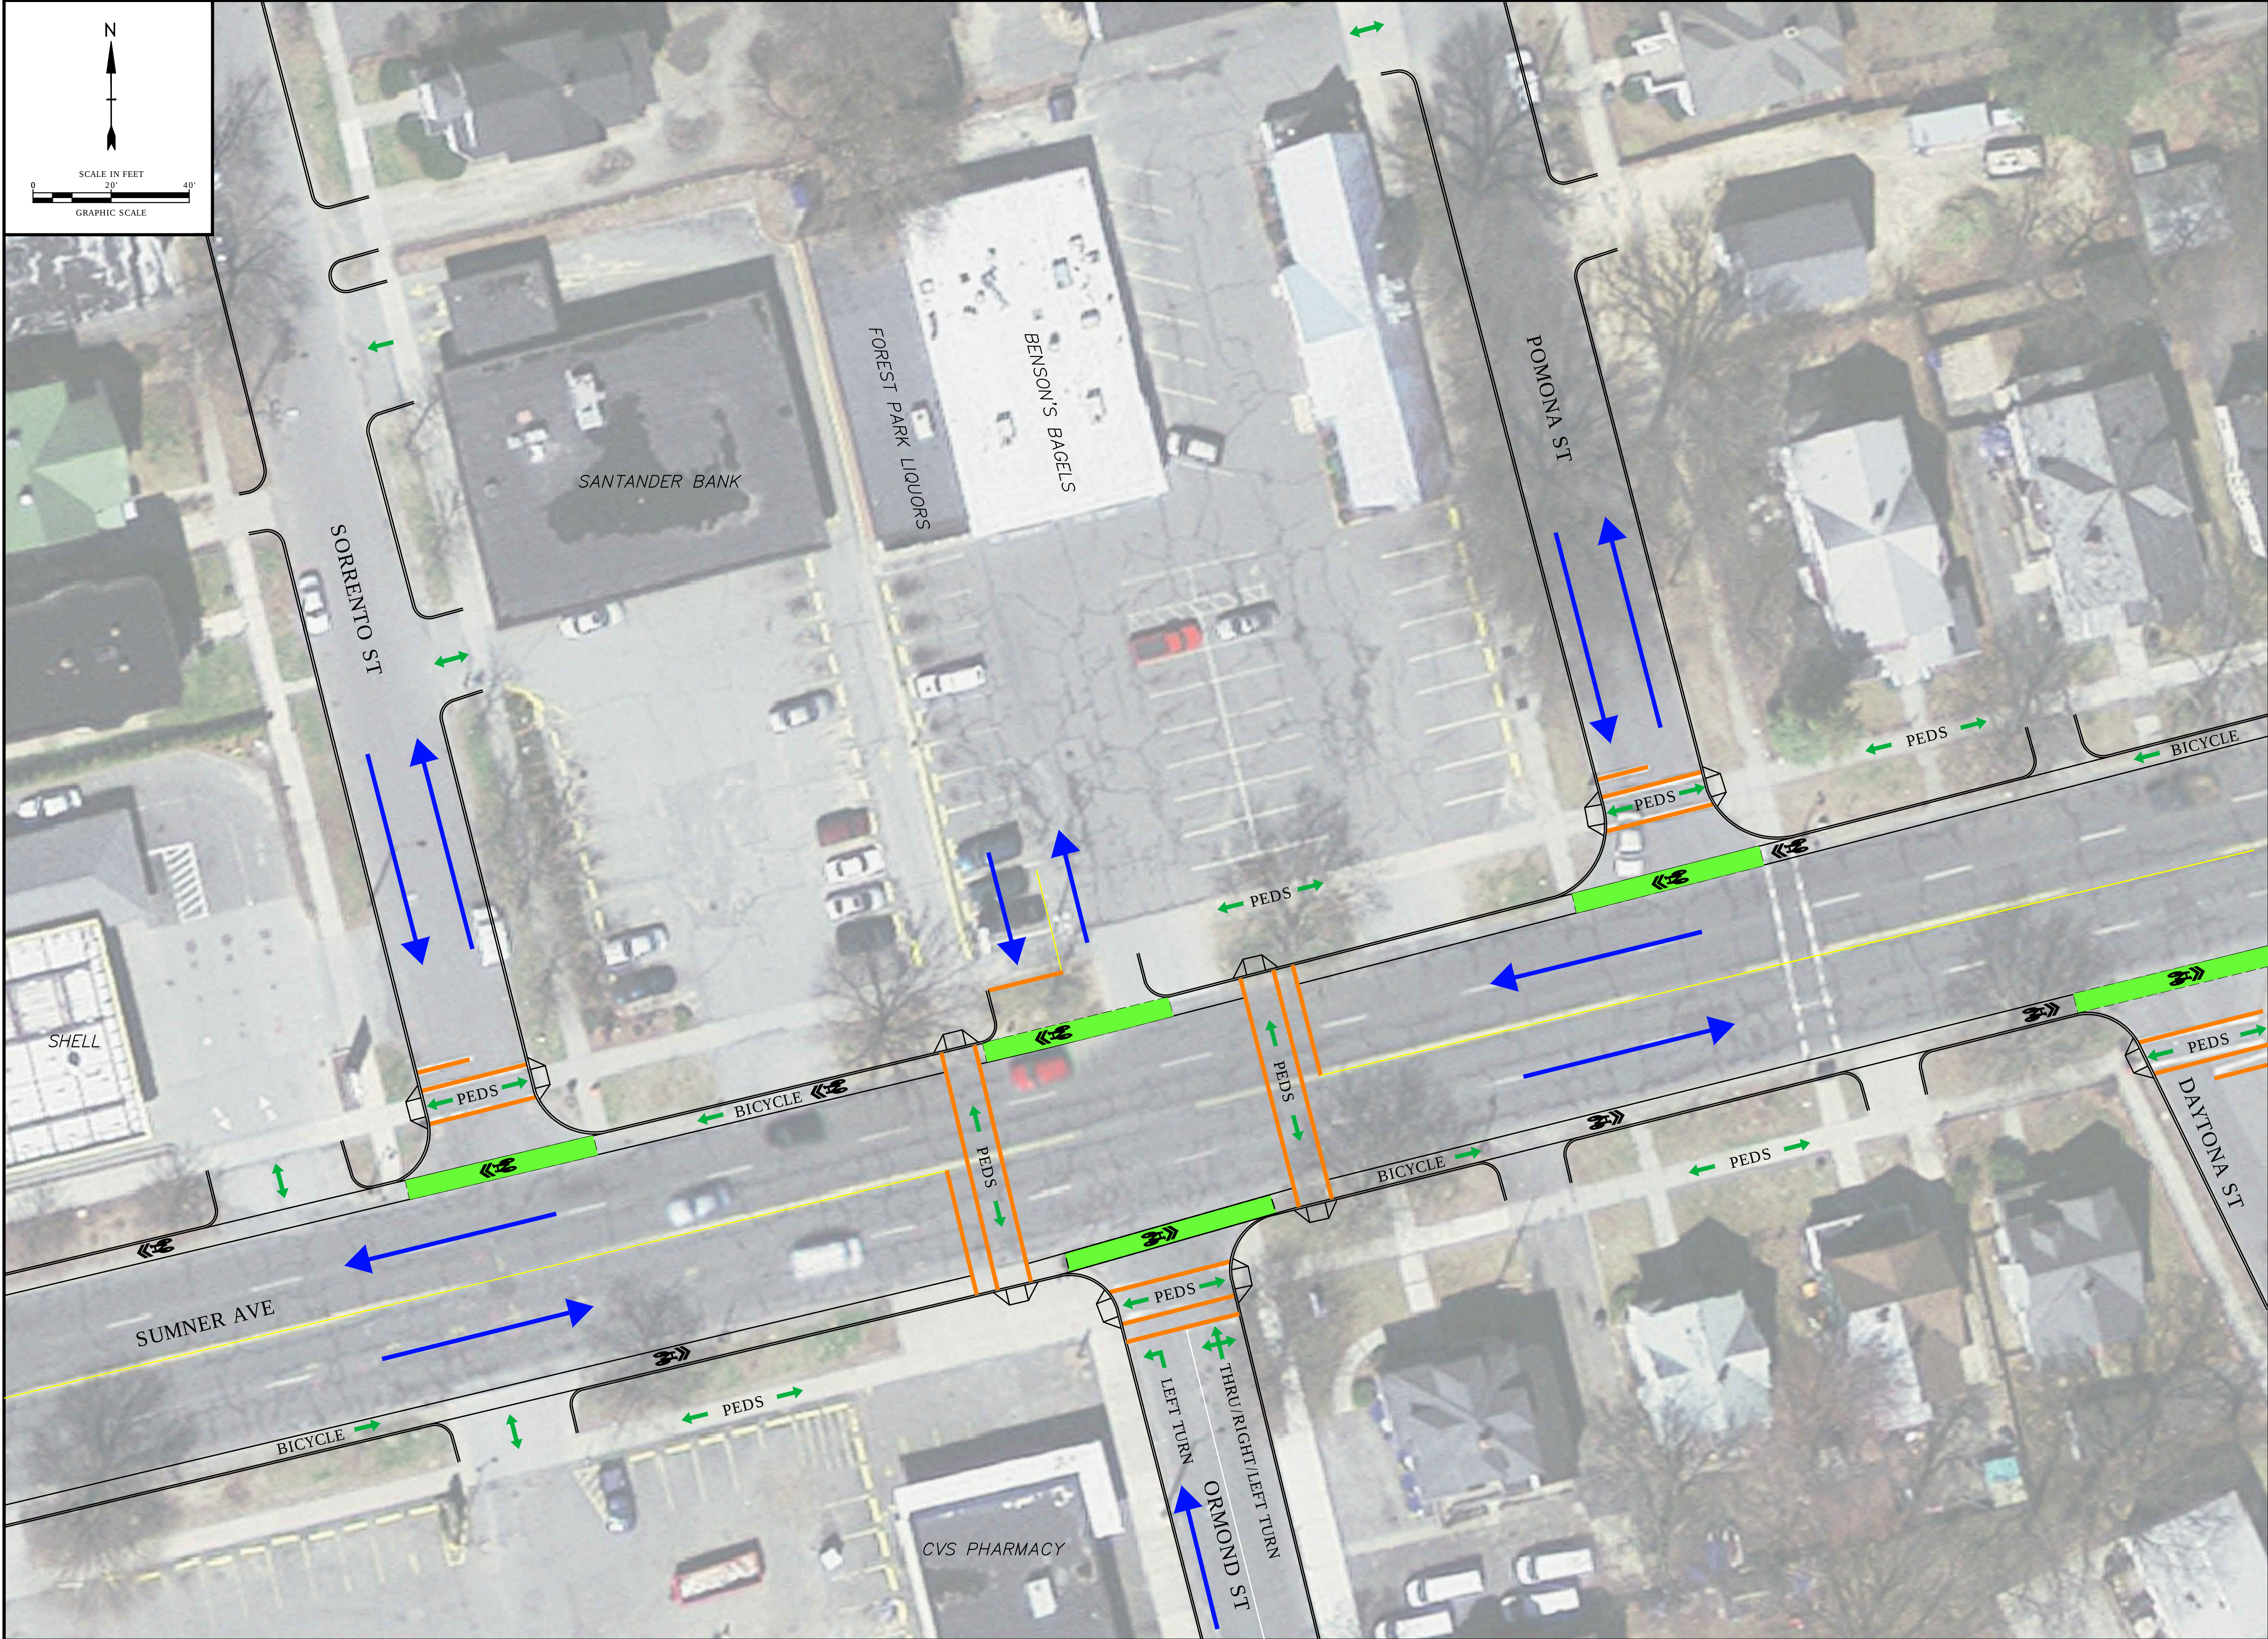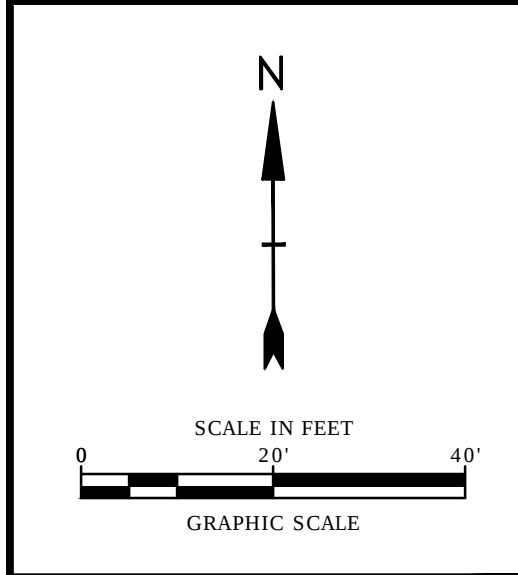

J:\S\2125 SPFD X Traffic\DWGS-2125_AERIAL_Alt2_nov.dwg Jan 28, 2016-3:09pm Plotted By: AGB

**Springfield
"X" Intersection**

**Conceptual
Traffic Patterns -
Alt 2 Safety
Improvements**



Springfield,
Massachusetts

FEBRUARY 2016

Mark	Date	Description
PROJECT NO: S-2125		
FILE: S-2125_AERIAL_Alt2_nov.dwg		
DRAWN BY: AGB		
CHECKED: PMF		
APPROVED BY: PMF		

PROPOSED TRAFFIC PATTERNS

SCALE: AS SHOWN

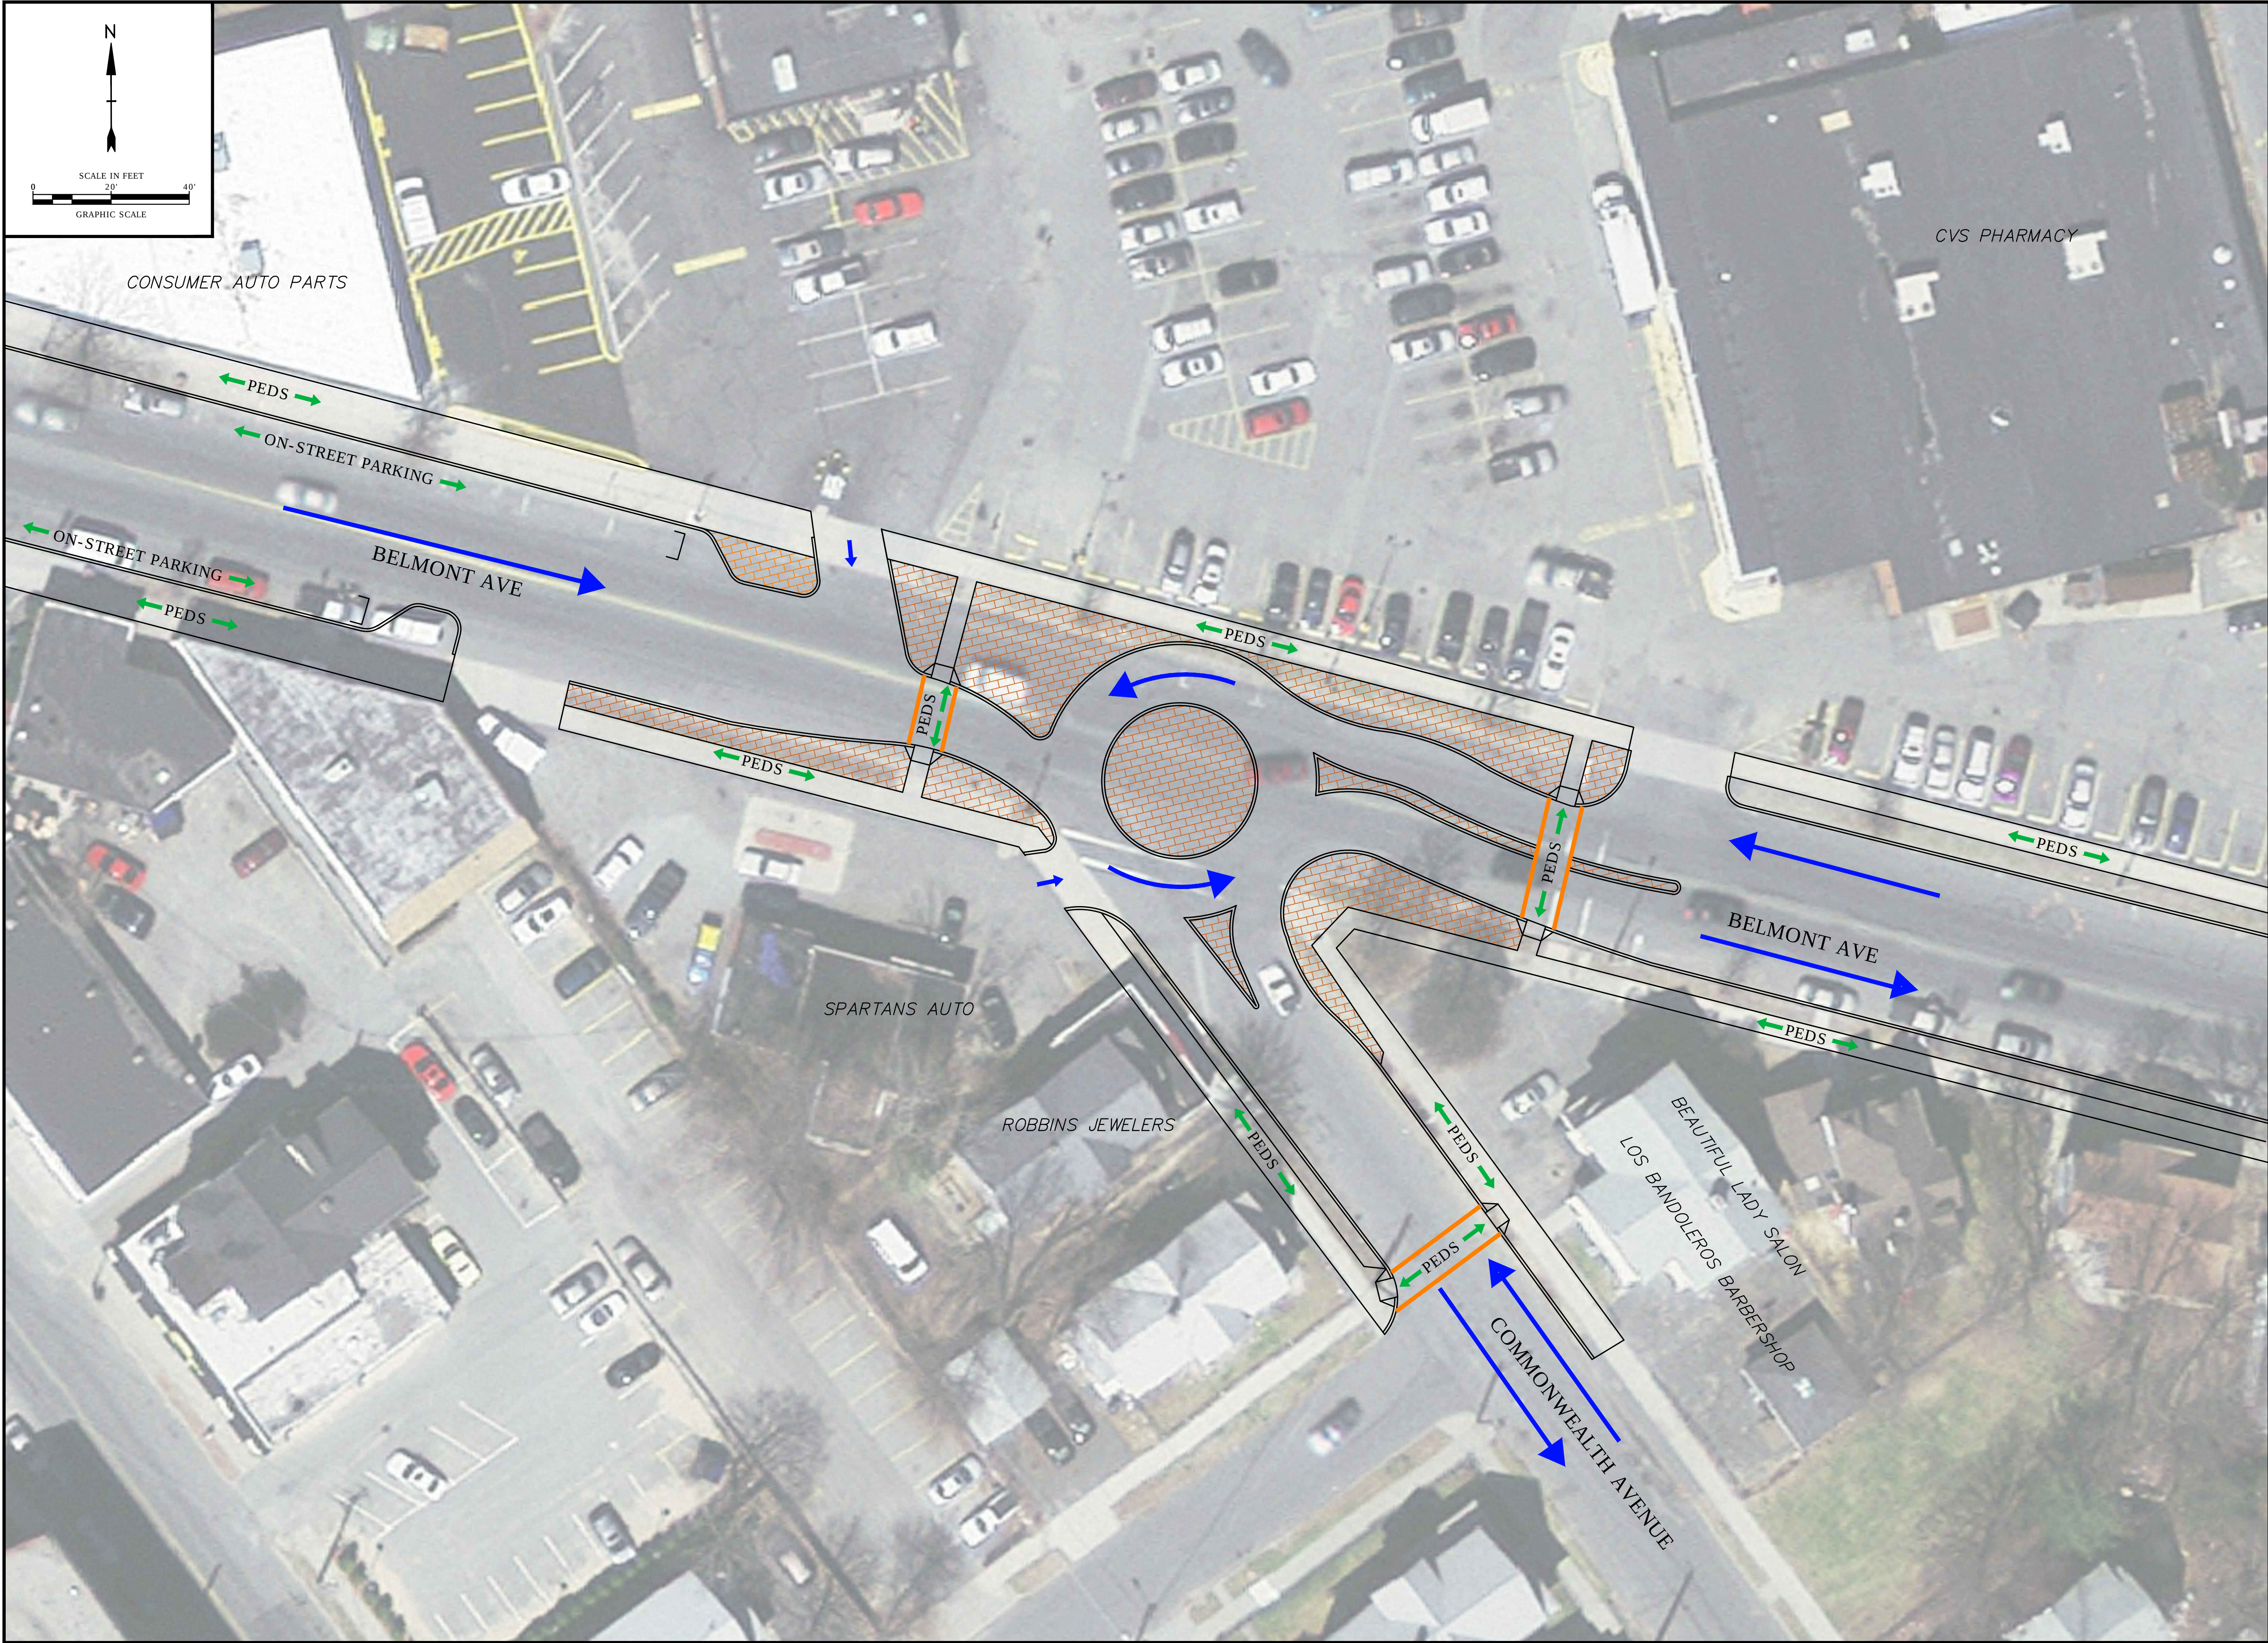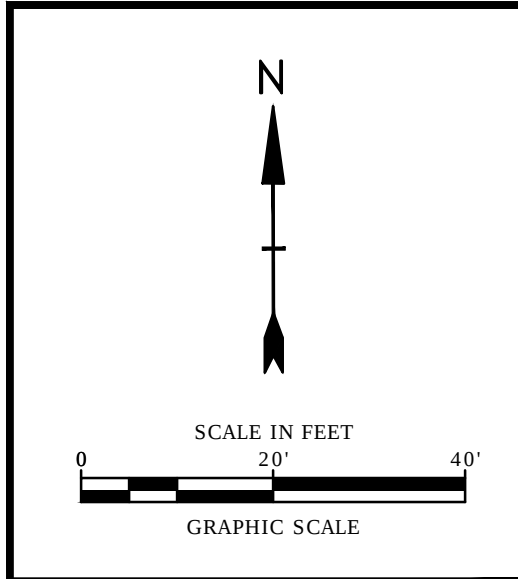

**Springfield
"X" Intersection**

**Conceptual
Traffic Patterns -
Alt 2 Safety
Improvements**

Springfield,
Massachusetts



FEBRUARY 2016

Mark	Date	Description

PROJECT NO:	S-2125
FILE:	S-2125_AERIAL_Alt2_nov.dwg
DRAWN BY:	AGB/ADF
CHECKED BY:	PMF
APPROVED BY:	PMF

BELMONT AVE/ COMMONWEALTH
AVE MINI-ROUNDAABOUT

SCALE: AS SHOWN

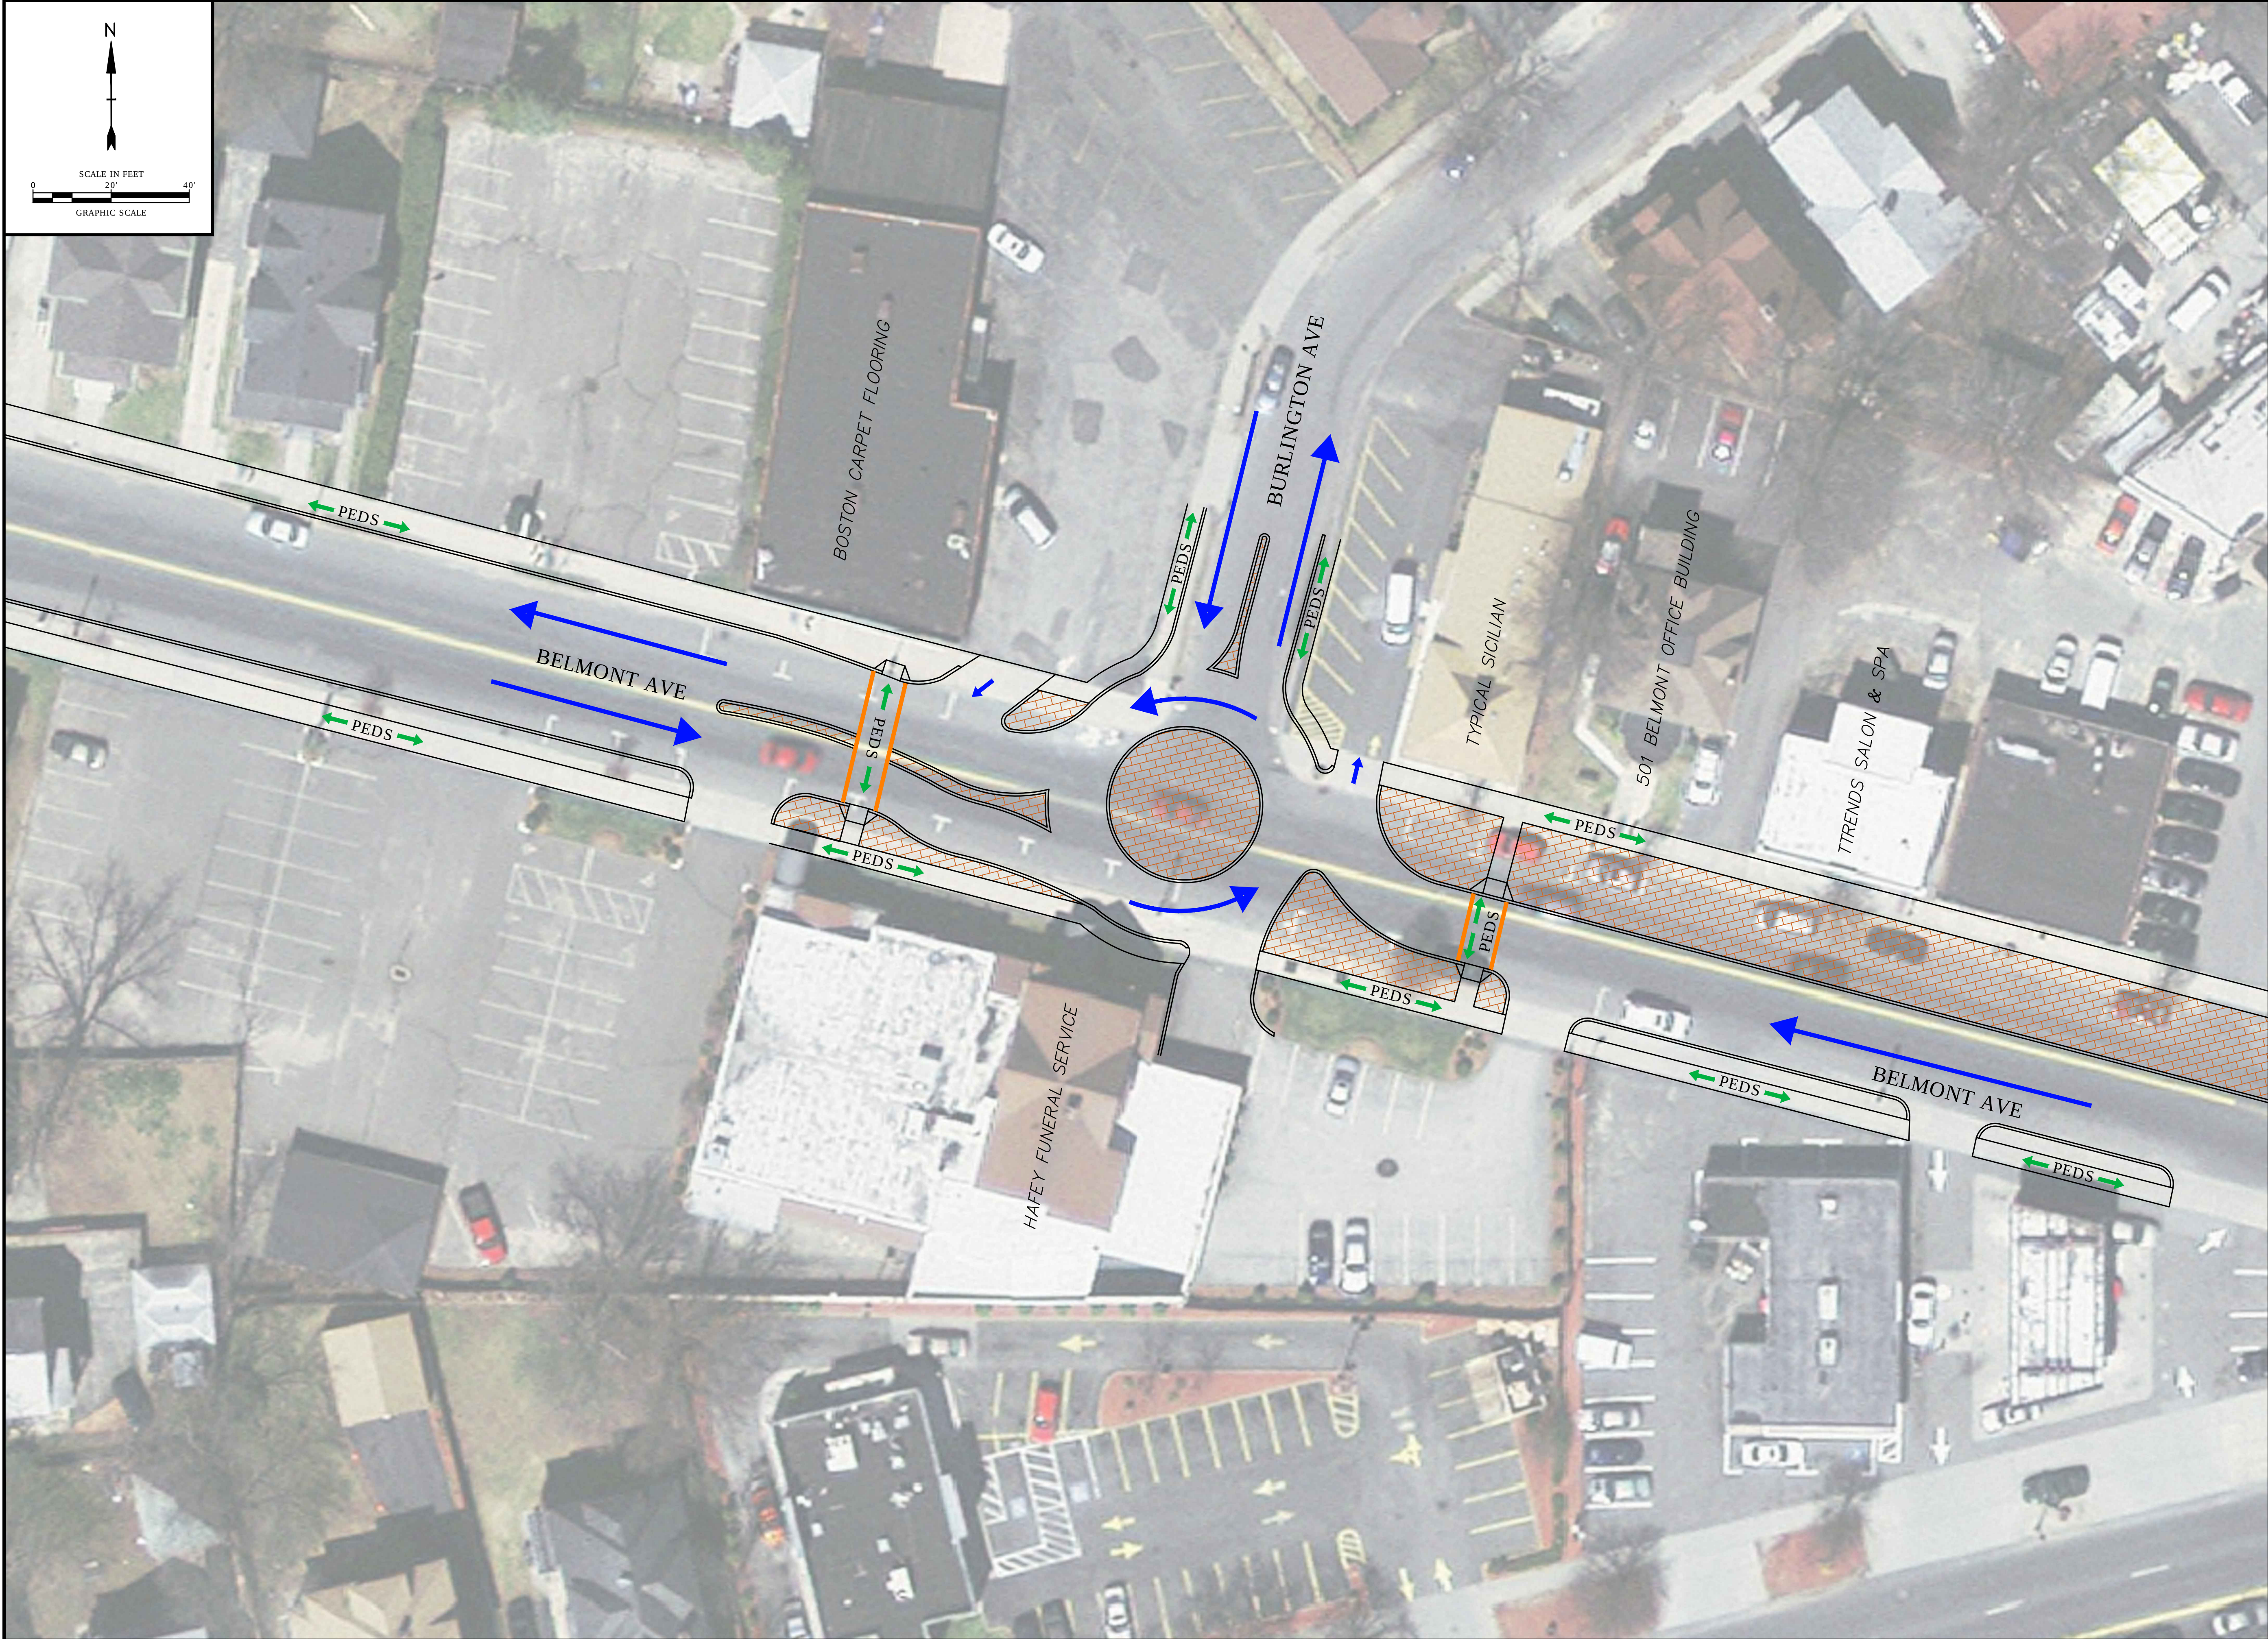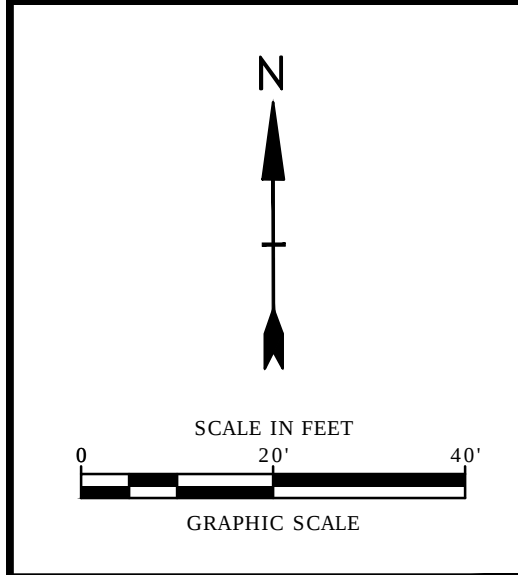

**Springfield
"X" Intersection**

**Conceptual
Traffic Patterns -
Alt 2 Safety
Improvements**

Springfield,
Massachusetts

FEBRUARY 2016

Mark	Date	Description
PROJECT NO: S-2125		
FILE: S-2125_AERIAL_Alt2_nov.dwg		
DRAWN BY: AGB/ADF		
CHECKED: PMF		
APPROVED BY: PMF		

BELMONT AVE/ BURLINGTON ST
MINI-ROUNDBOUT

SCALE: AS SHOWN