

STEEL BENCH
TYP.

PLANTING BED

CATENARY LIGHTING

GRANITE SEAT
WALL TYP.

6" HT. GRANITE STEPS

ROUNDED GRANITE
CURB PLANTER TYP.

3' WIDE PAVER
BANDING TYP

5' WIDE PAVER
BANDING

CONCRETE WALK

RELOCATED EXISTING
SPRUCE



GRANITE SEAT WALL /
BRASS SIGN LETTERING
WITH UPLIGHTING

WINDSOR

3'X3' SQUARE GRANITE
SEATING WITH
UNDERMOUNT LIGHTING

STEEL BOLLARDS
TYP.

THEMATIC PERFORATED
IMAGE WALLS TYP.

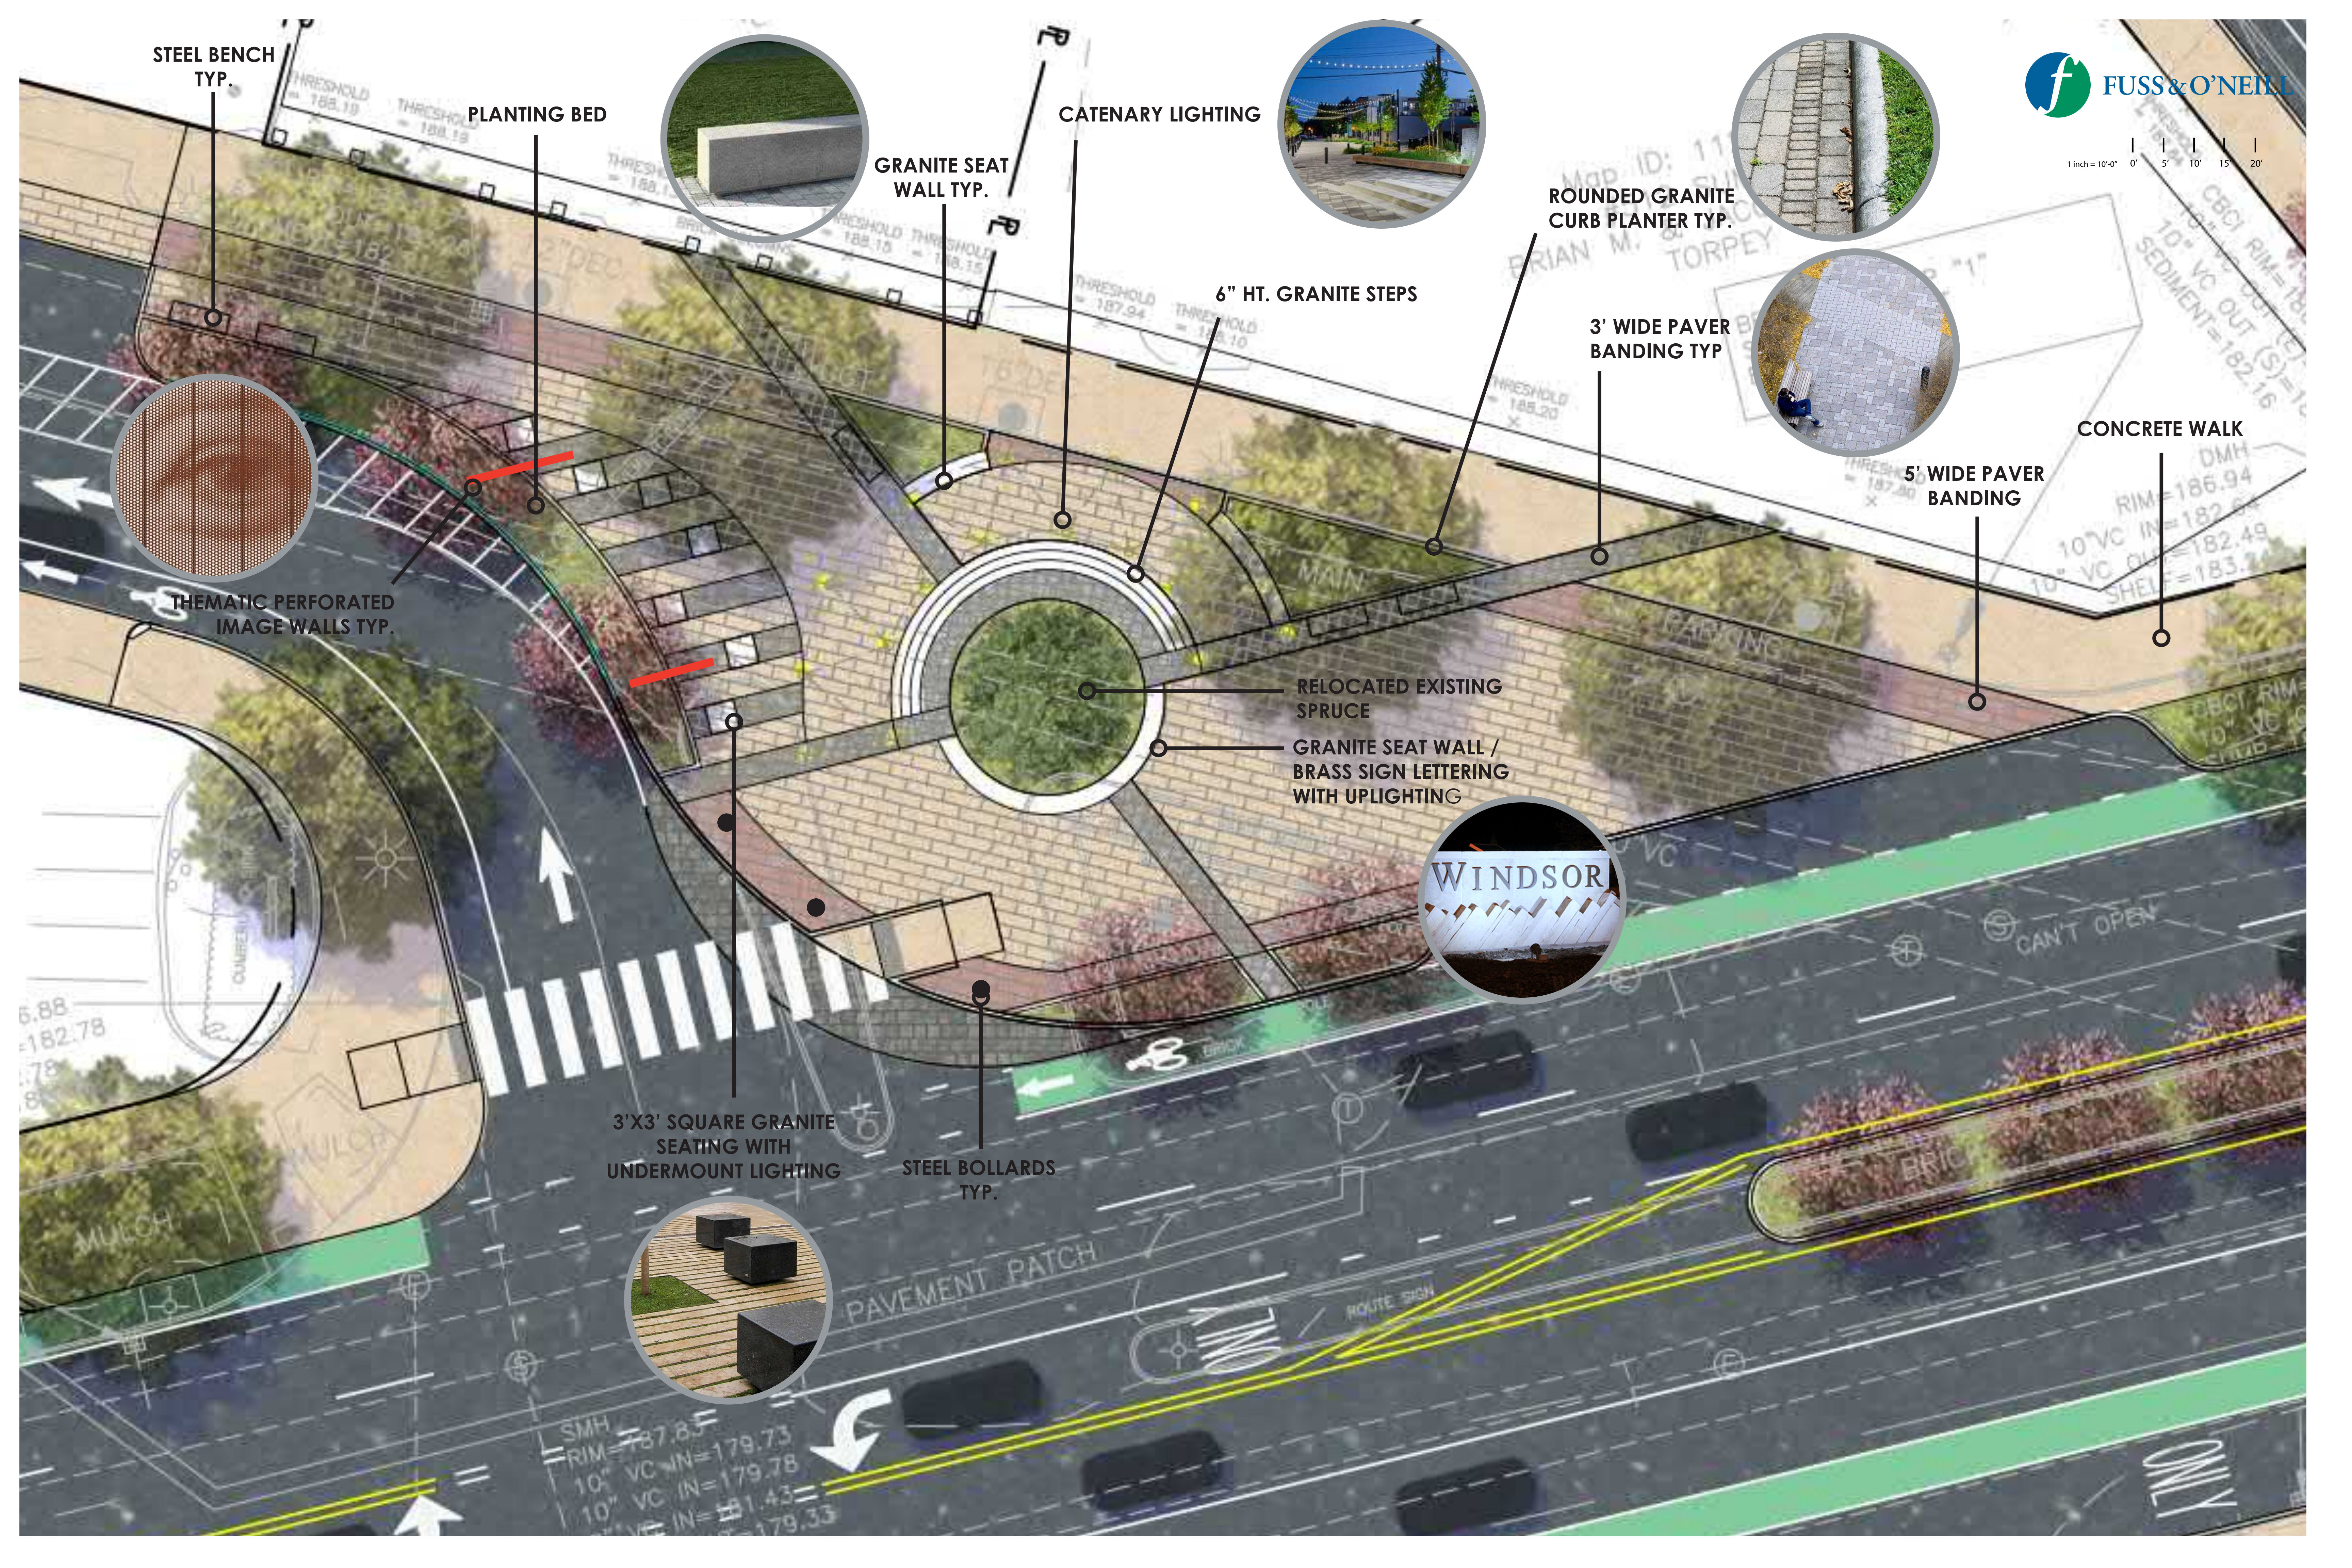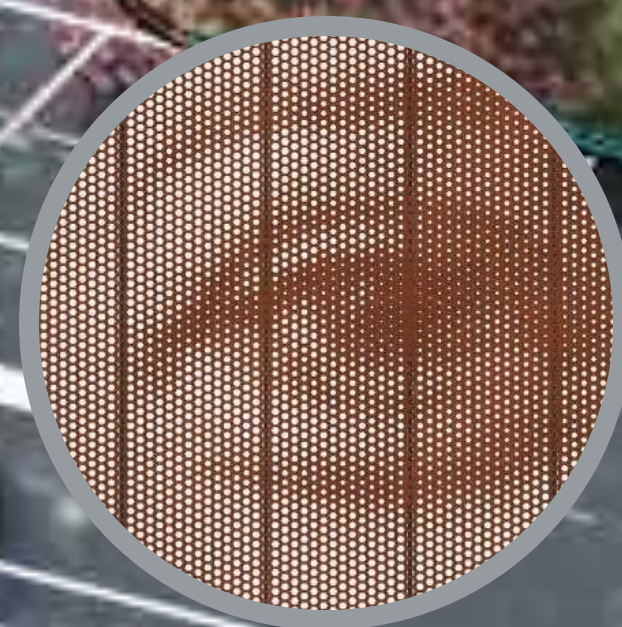



5' WIDE PAVER BANDING



**EXISTING OAK
TO REMAIN**

**GRANITE SEAT
WALL TYP.**

**GRANITE SEAT WALL /
BRASS SIGN LETTERING
WITH UPLIGHTING**

**STEEL
BOLLARDS TYP.**

STAGE / ART INSTALLATION

6" HT. GRANITE STEPS

3' WIDE PAVER
BANDING TYP

3'X3' SQUARE GRANITE SEATING WITH UNDERMOUNT LIGHTING

THEMATIC PERFORATED IMAGE WALLS TYP.

ROUNDED GRANITE CURB PLANTER TYP.

**TEMPORARY FOOD TRUCK
PARKING AREA**

