




LEFT ELEVATION

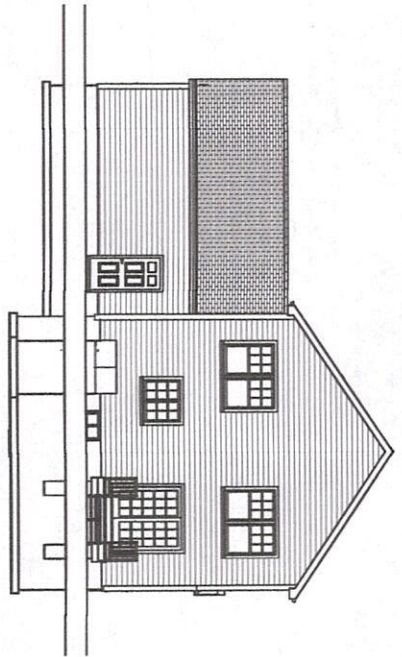

REAR ELEVATION

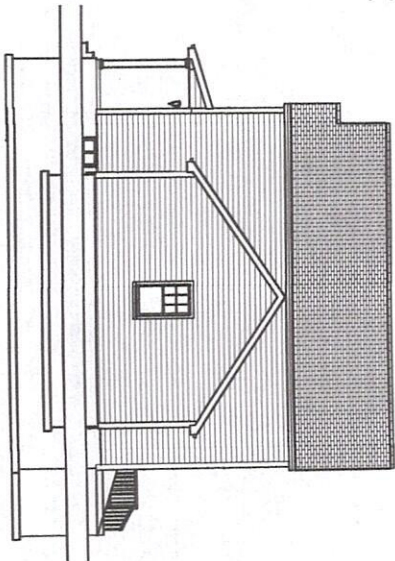

RIGHT ELEVATION

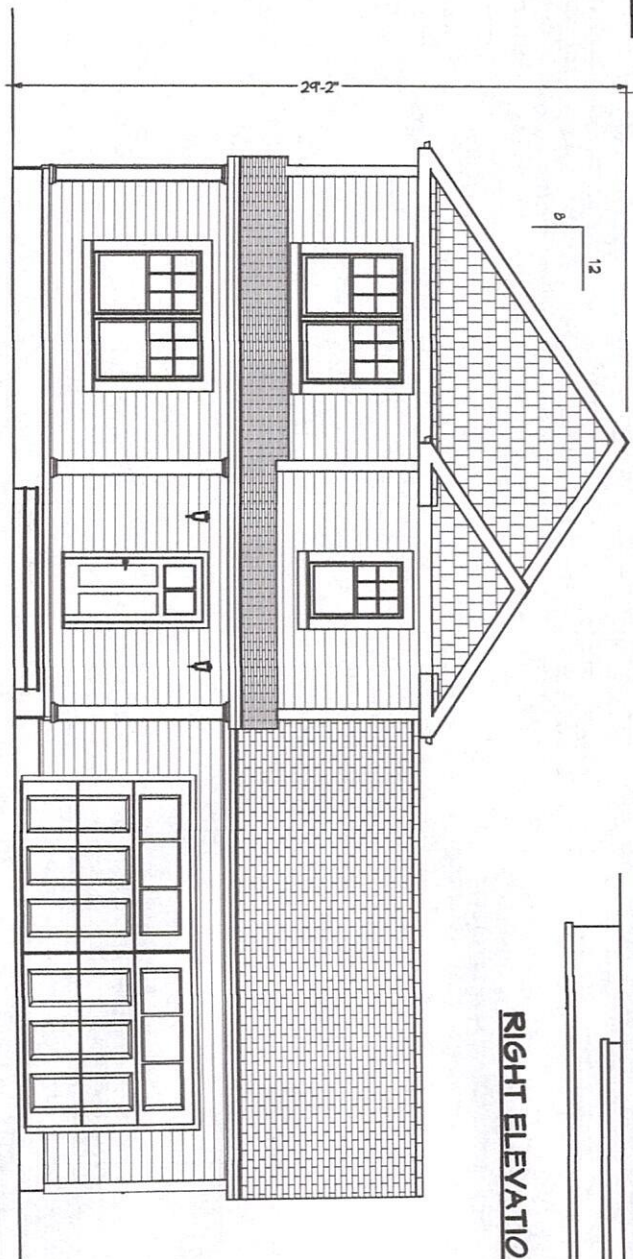

FRONT ELEVATION

To the best of my knowledge these plans are drawn to comply with owner's and/or builder's specifications and any changes made on them after prints are made will be done at the owner's and/or builder's expense and responsibility. The contractor shall verify all dimensions and enclosed drawing. Laura's Home Drafting and Design is not liable for errors once construction has begun. While every effort has been made in the preparation of this plan to avoid mistakes, the maker can not guarantee against human error. The contractor of the job must check all dimensions and other details prior to construction and be solely responsible thereafter.

DRAWING PREPARED FOR  
**CC HOMES**  
 414 CENTRAL STREET  
 SPRINGFIELD MA

**ELEVATIONS**

DRAWINGS PROVIDED BY  
 LAURA'S HOME DRAFTING AND DESIGN  
 220 TAYLOR ST. GRANBY, MA 01033 413-461-2899

DATE:


9/27/2021

SCALE:

1/4"=1'-0"

SHEET:

P-1

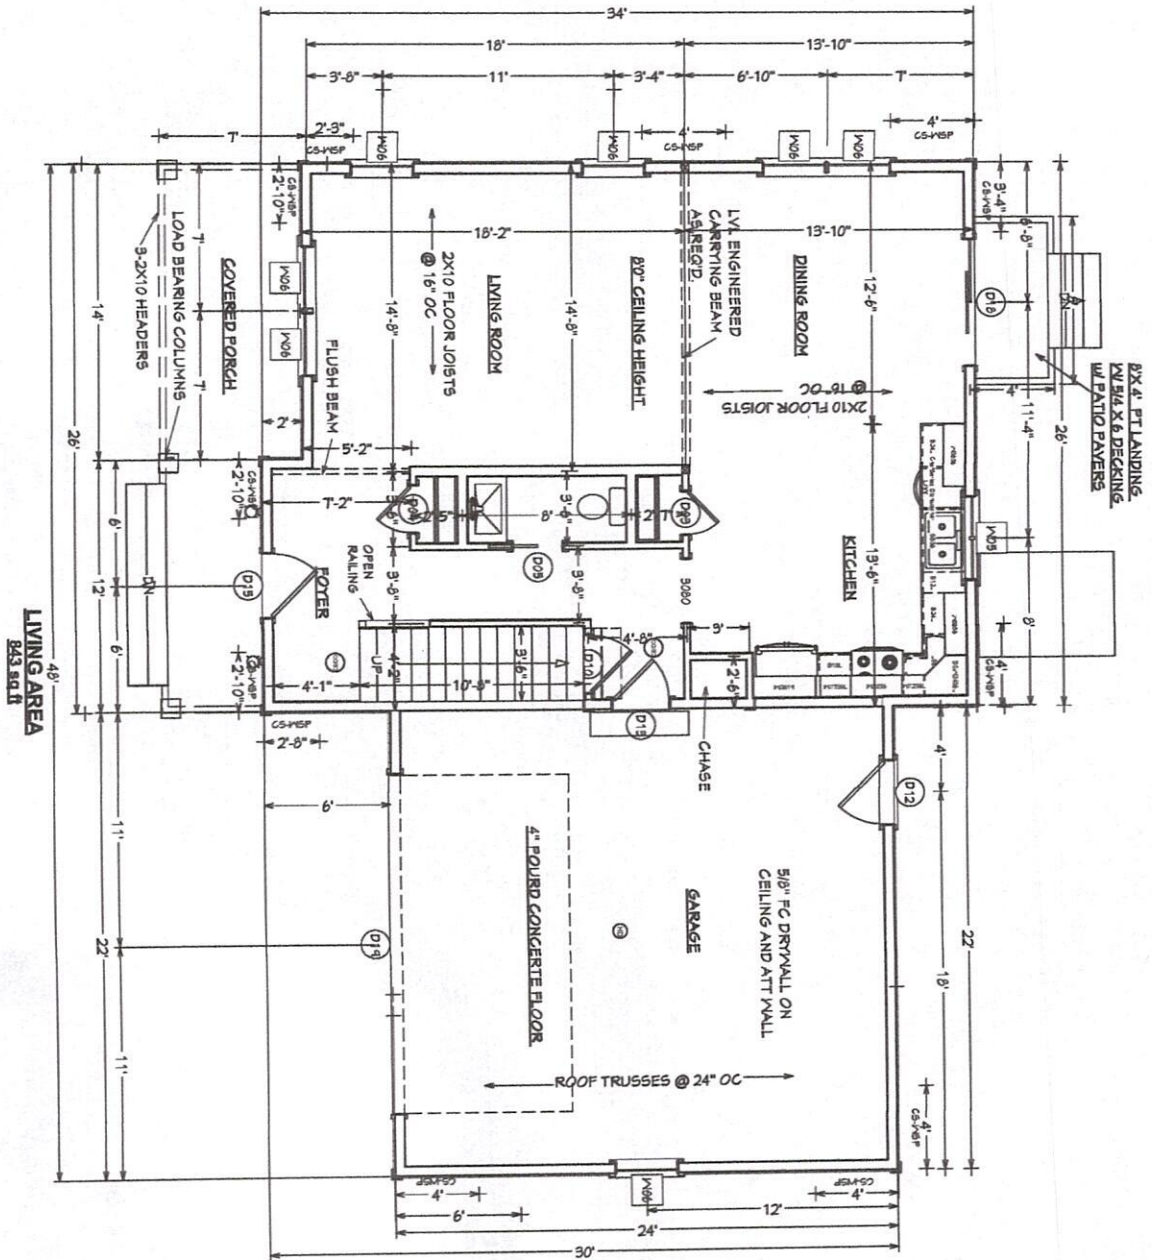

LIVING AREA  
843 sq ft

DRAWING PREPARED FOR  
**CC HOMES**  
414 CENTRAL STREET  
SPRINGFIELD MA.

**FIRST FLOOR PLAN**

DRAWINGS PROVIDED BY  
LAURA'S HOME DRAFTING AND DESIGN  
220 TAYLOR ST. GRANBY, MA 01033 413-467-2894

DATE:

9/27/2021


SCALE:

1/4" = 1'-0"


SHEET:

P-2

LIVING AREA  
254 sq ft

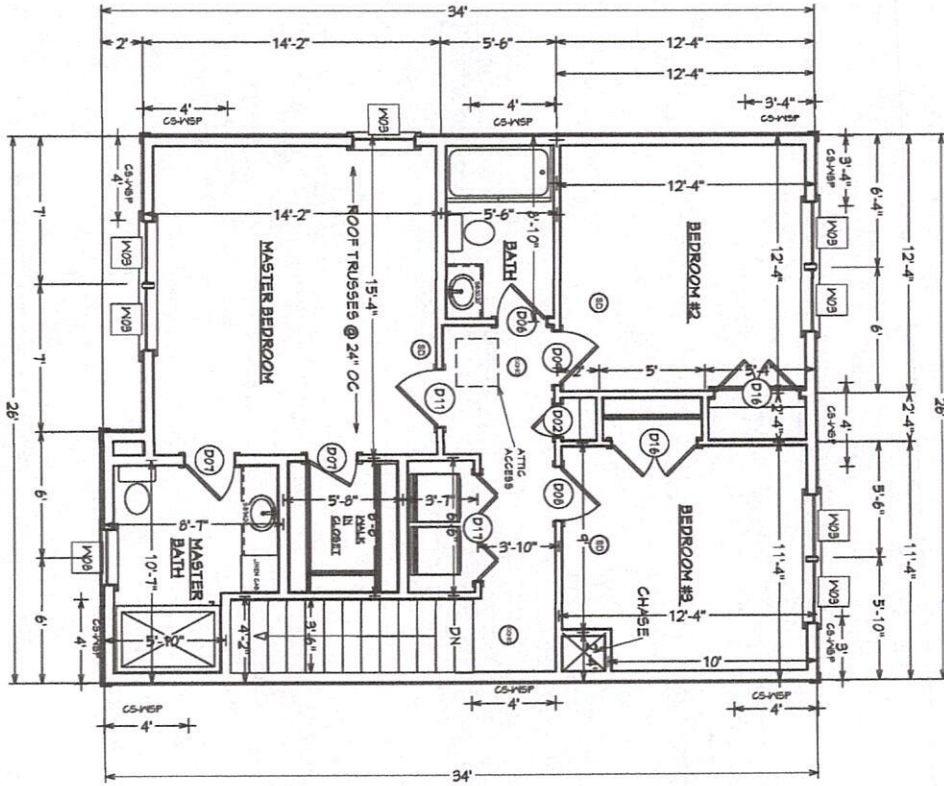

DRAWINGS PROVIDED BY  
LAURA'S HOME DRAFTING AND DESIGN  
220 TAYLOR ST. GRANBY, MA 01033 413-461-2899

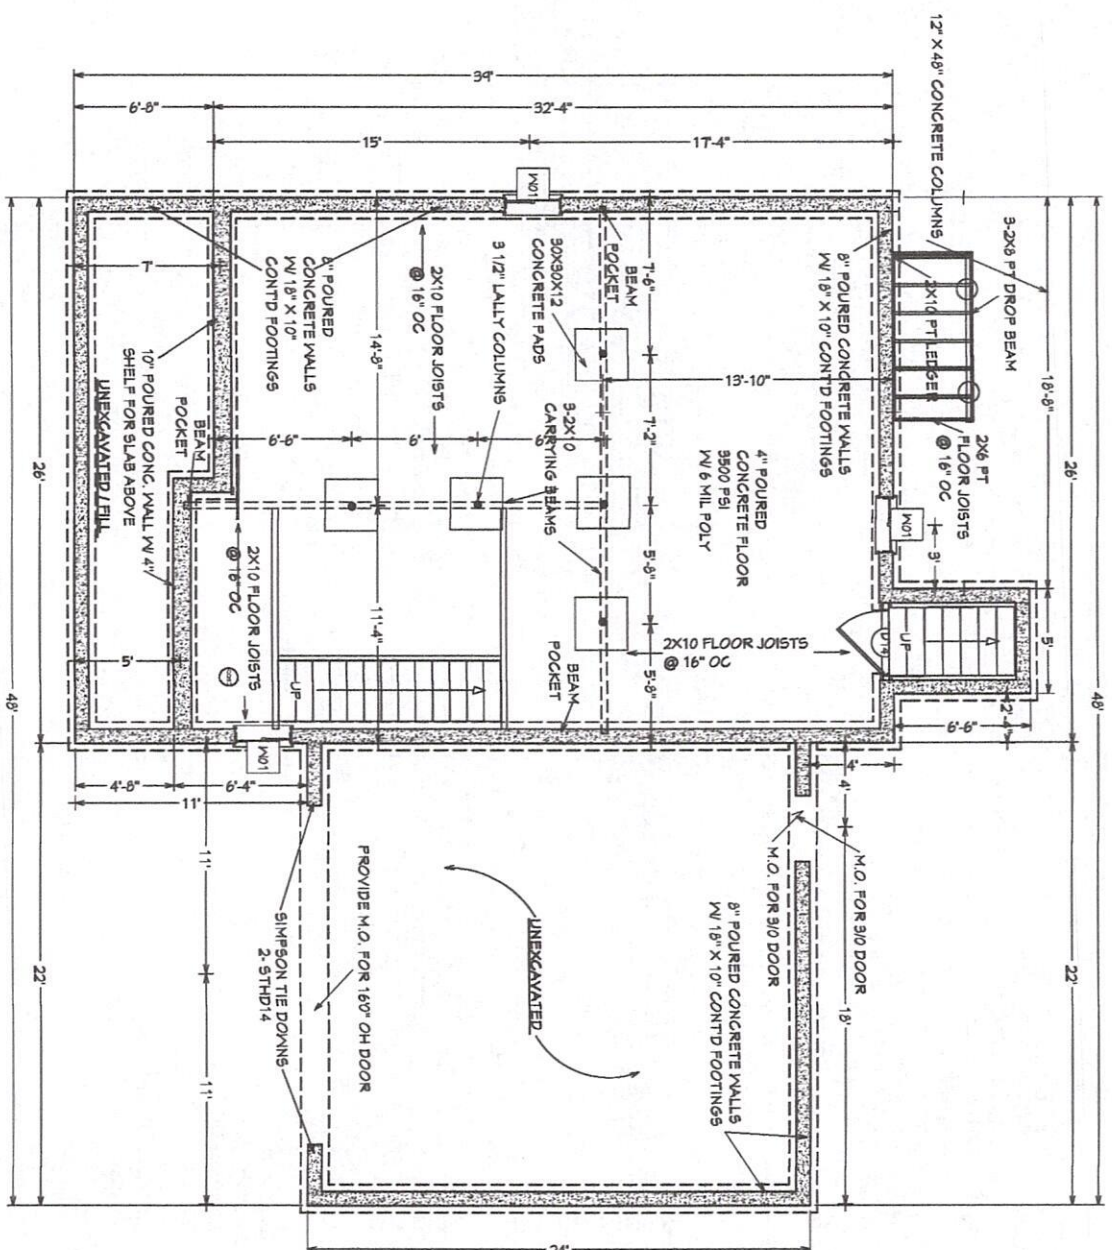


DRAWING PREPARED FOR  
**CC HOMES**  
 414 CENTRAL STREET  
 SPRINGFIELD MA

**FOUNDATION PLAN**

DRAWINGS PROVIDED BY  
 LAURA'S HOME DRAFTING AND DESIGN  
 220 TAYLOR ST. GRANBY, MA 01033 413-461-2699

DATE: 9/27/2021  
 SCALE: 1/4"=1'-0"  
 SHEET: P-4

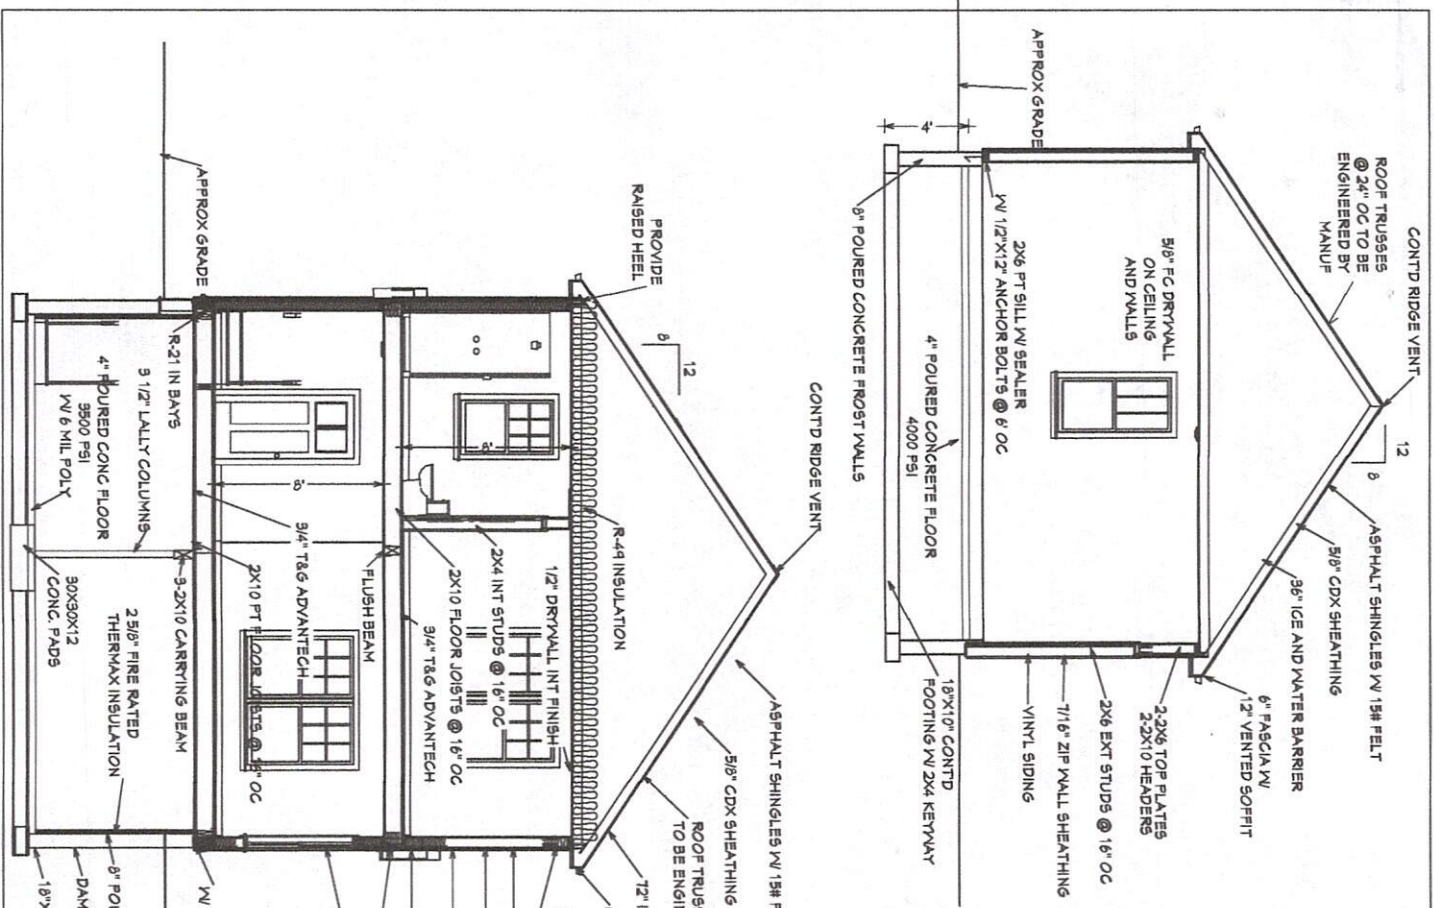

NUMBER/LABEL	QTY	FLOOR SIZE	WIDTH	HEIGHT	R/O	DESCRIPTION
D02	1	1668 R IN	18"	80"	20'X82 1/2"	HINGED DOOR R4
D03	1	2068 R IN	24"	80"	26'X82 1/2"	HINGED DOOR R4
D04	1	2268 R IN	26"	80"	28'X82 1/2"	HINGED DOOR R4
D05	1	2468 R IN	28"	80"	30'X82 1/2"	POCKET DOOR R4
D06	1	2668 R IN	27 5/8"	80"	29 5/8'X82 1/2"	HINGED DOOR R4
D07	2	2468 R IN	28"	80"	30'X82 1/2"	HINGED DOOR R4
D08	1	2668 R IN	30"	80"	32'X82 1/2"	HINGED DOOR R4
D09	1	2868 R IN	29 15/16"	80"	31 15/16'X82 1/2"	HINGED DOOR R4
D10	1	2668 R IN	32 3/16"	80"	34 3/16'X82 1/2"	HINGED DOOR R4
D11	1	2668 R IN	35"	80"	37'X82 1/2"	HINGED DOOR R4
D12	1	2668 R IN	35"	80"	37'X82 1/2"	HINGED DOOR R4
D13	1	2668 R IN	35"	80"	37'X82 1/2"	HINGED DOOR R4
D14	1	3068 R IN	35"	80"	38'X82 1/2"	HINGED DOOR R4
D15	1	3068 R IN	35"	80"	38'X82 1/2"	HINGED DOOR R4
D16	2	4088 R IN	48"	80"	50'X82 1/2"	DOUBLE HINGED DOOR R4
D17	1	5088 R IN	60"	80"	62'X82 1/2"	4 DR. BI-FOLD SLAB
D18	1	8088 R EX	80"	80"	74'X83"	EXT. SLIDER GLASS
D19	1	16080	192"	96"	194'X99"	GARAGE-GARAGE DOOR CHDO6

NUMBER/LABEL	QTY	FLOOR SIZE	WIDTH	HEIGHT	R/O	DESCRIPTION
W01	3	0	28 1/8"	32"	34'X20"	EGRESS LEFT SLIDING
W02	2	2	30 1/4"	36"	38'X60"	DOUBLE HUNG
W03	1	1	40 3/8"	48"	50'X44"	DBL. CASEMENT-LH/RH
W04	1	1	30 5/8"	36"	38'X64"	DOUBLE HUNG
W05	1	1	28 1/4"	32"	34'X56"	DOUBLE HUNG

DATE: 9/27/2021

SCALE: 1/4"=1'-0"

SHEET: P-5

**CROSS SECTIONS**

**WINDOW AND DOOR SCH**

DRAWING PREPARED FOR

**CC HOMES**

414 CENTRAL STREET

SPRINGFIELD MA

DRAWINGS PROVIDED BY LAURA'S HOME DRAFTING AND DESIGN 220 TAYLOR ST. GRANBY, MA 01033 413-467-2899