



FIGURE 1
121 PINEVALE STREET
SPRINGFIELD, MASSACHUSETTS

LOCUS MAP

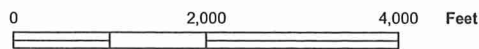

C:\Springfield MA\Chapman\Pinvale Application\Reports\RAM Completion\Figures\121 Pinevale REV_10.02.10.dwg

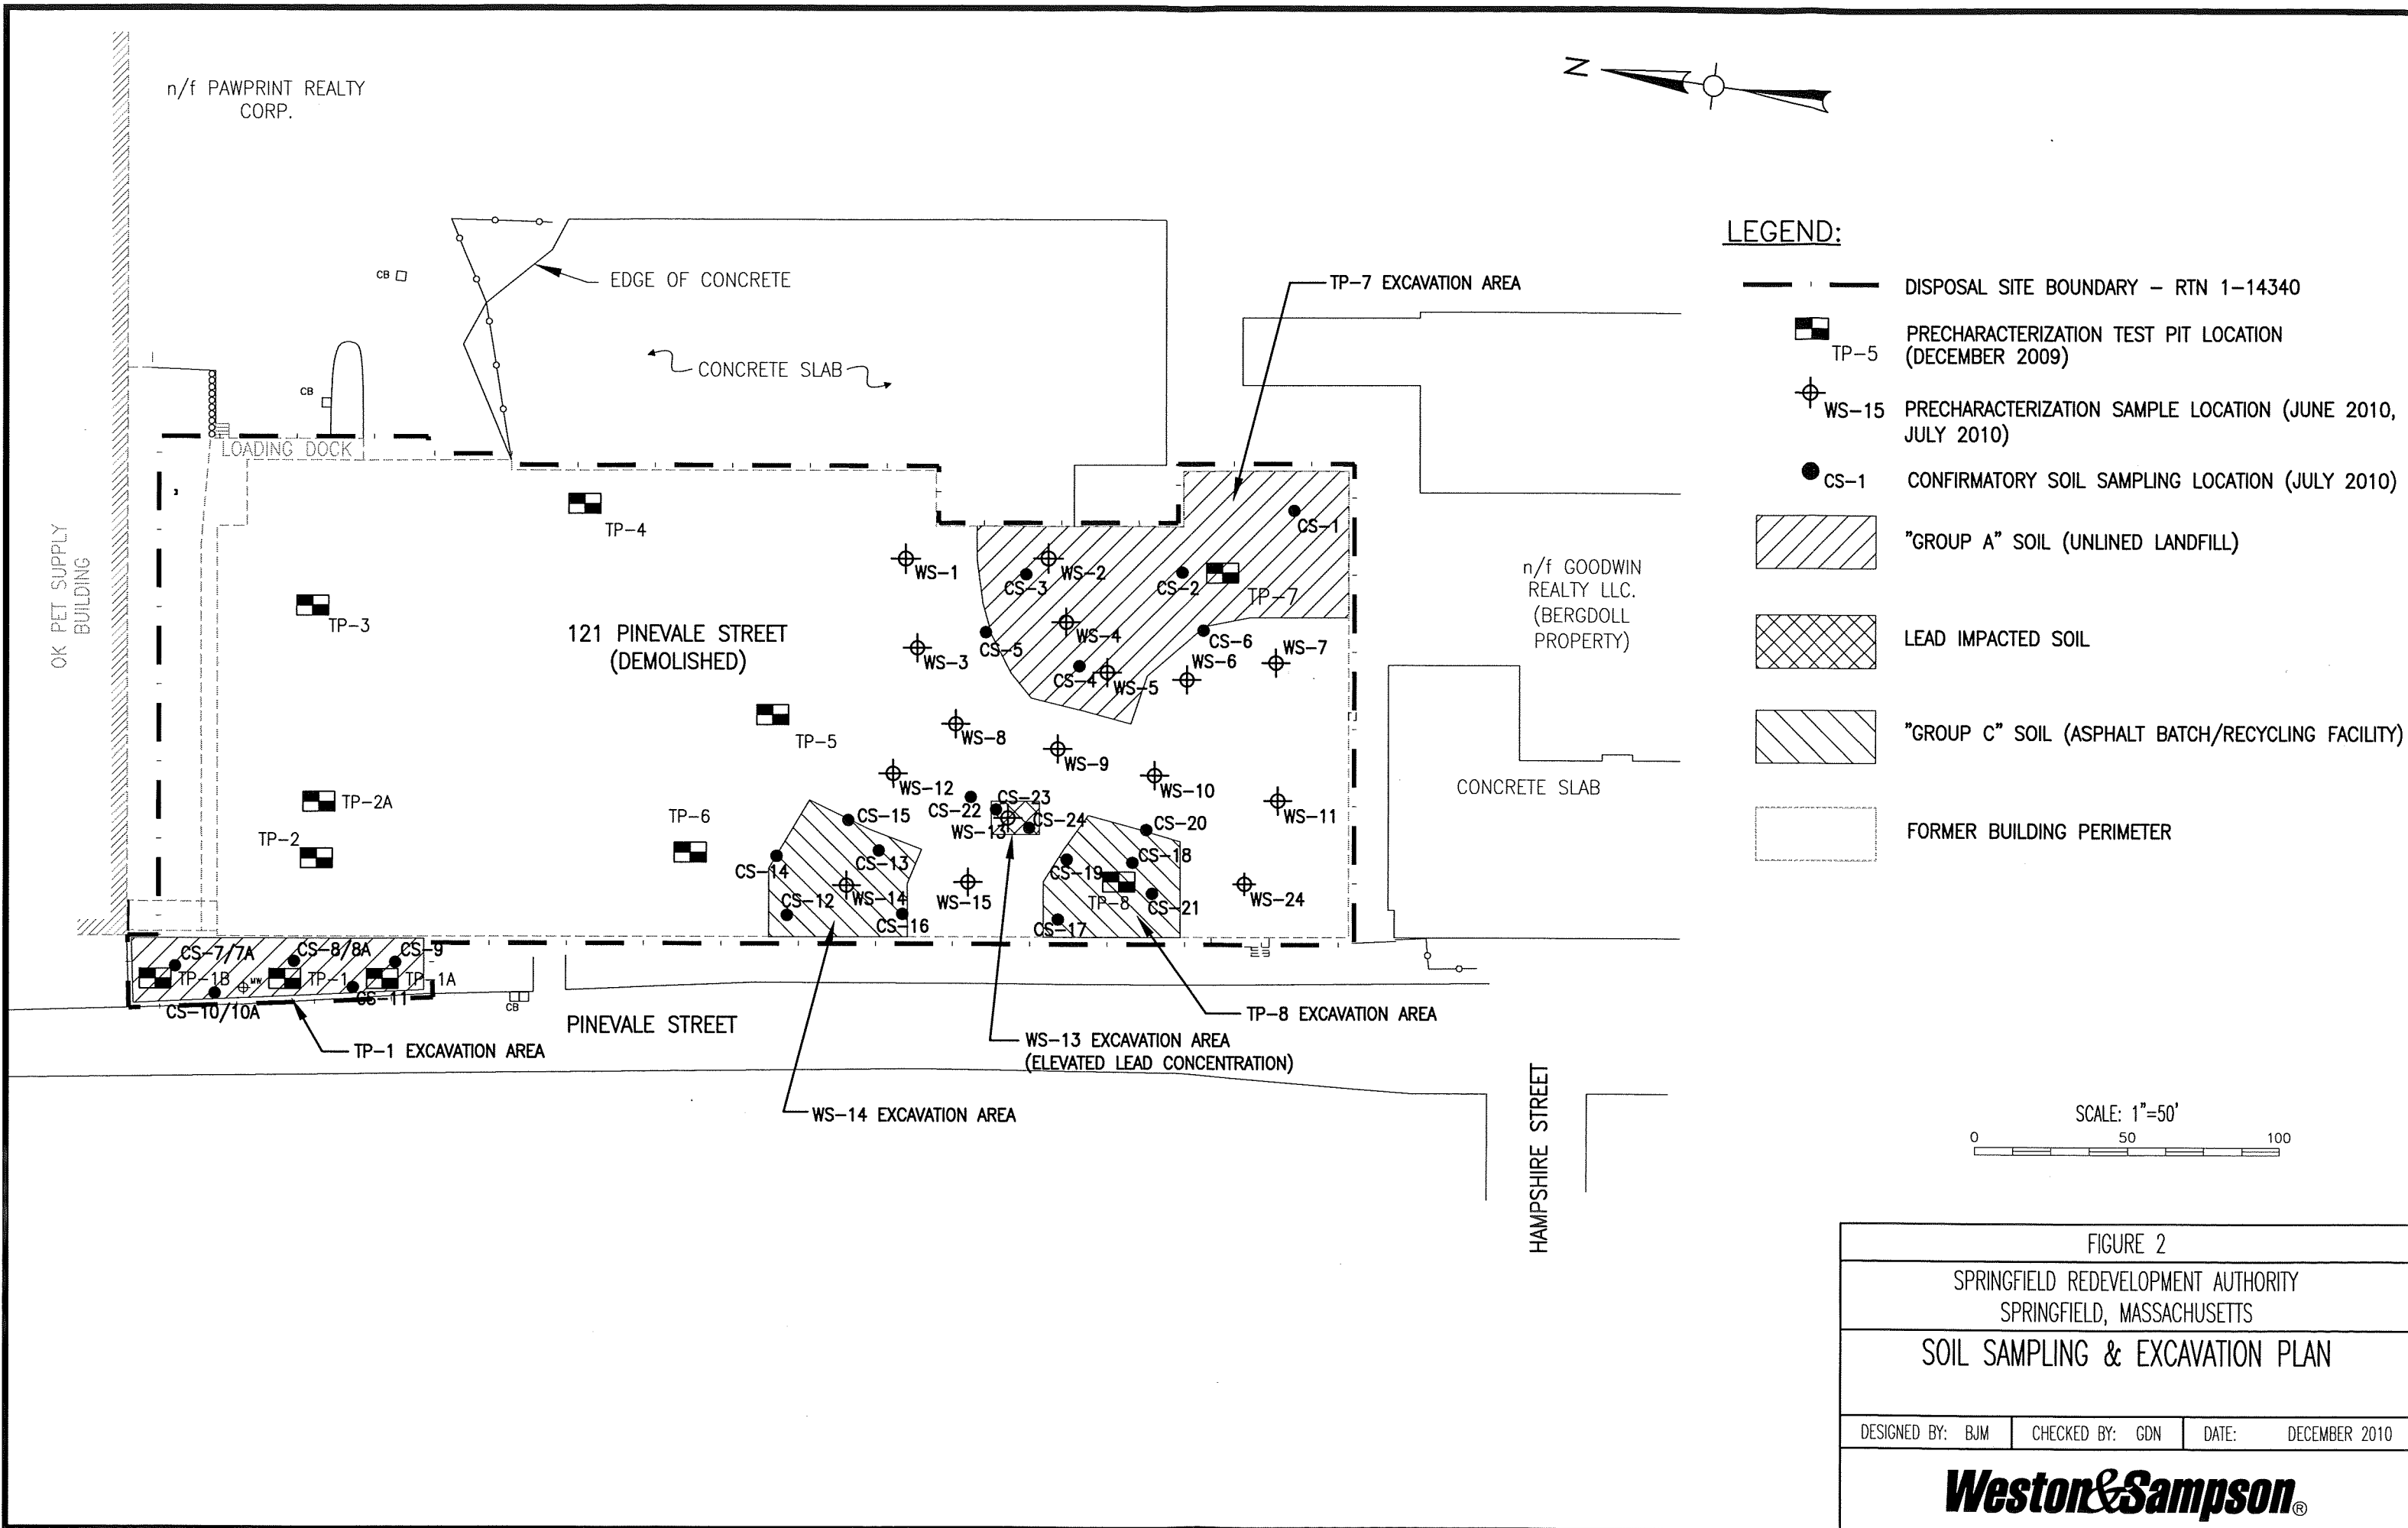

LEGEND:

- — — — — DISPOSAL SITE BOUNDARY - RTN 1-14340
- ▣ TP-5 PRECHARACTERIZATION TEST PIT LOCATION (DECEMBER 2009)
- ⊕ WS-15 PRECHARACTERIZATION SAMPLE LOCATION (JUNE 2010, JULY 2010)
- CS-1 CONFIRMATORY SOIL SAMPLING LOCATION (JULY 2010)
- ▨ "GROUP A" SOIL (UNLINED LANDFILL)
- ▩ LEAD IMPACTED SOIL
- ▧ "GROUP C" SOIL (ASPHALT BATCH/RECYCLING FACILITY)
- ⋮ FORMER BUILDING PERIMETER



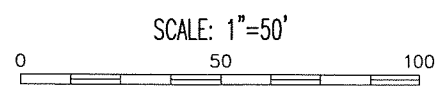


FIGURE 2		
SPRINGFIELD REDEVELOPMENT AUTHORITY SPRINGFIELD, MASSACHUSETTS		
SOIL SAMPLING & EXCAVATION PLAN		
DESIGNED BY: BJM	CHECKED BY: GDN	DATE: DECEMBER 2010
Weston & Sampson [®]		

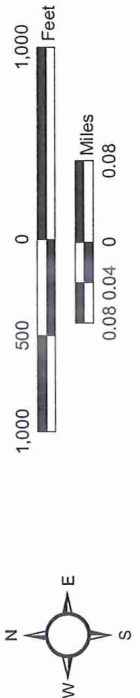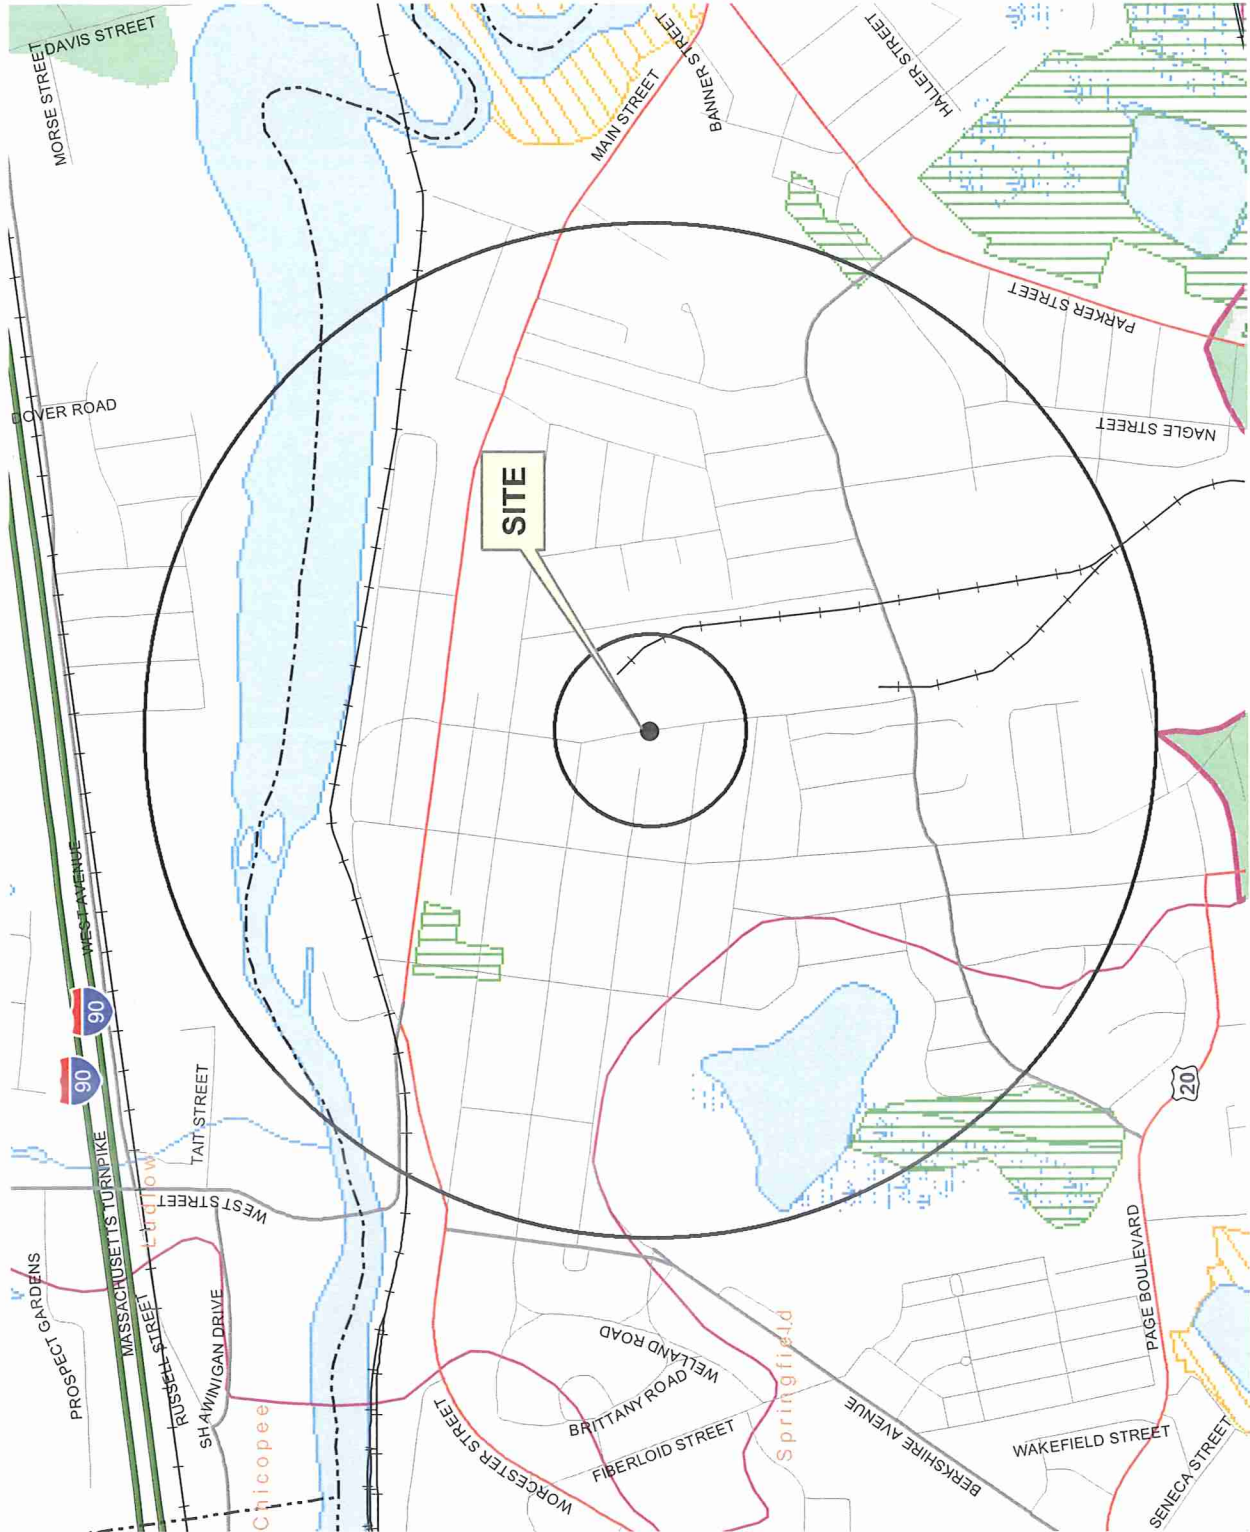

Data Source: Office of Geographic and Environmental Information (MassGIS), Commonwealth of Massachusetts Executive Office of Environmental Affairs
 Radii shown are approximately 500-foot and 1/2-mile from center of Site.

- Legend**
- Town Boundaries
 - State Boundary
 - Ground Water
 - Surface Water
 - Non-Community
 - NHESP Certified Vernal Pools
 - Railroads by Ownership
 - Pipeline
 - Pipeline Arbitrary Extension
 - Powerline
 - Powerline Arbitrary Extension
 - Ski Lift/Tramway
 - Substation
 - Landing Strip/Airport
 - Highway Exit Locations
- All Roads**
- Limited Access Highway
 - Multi-lane Hwy, not limited access
 - Other Numbered Highway
 - Major Road, Collector
 - Minor Road, Arterial
 - Sub-basins
 - Major Basins
 - Solid Waste Facilities
 - Protected Open Space
 - ACECs
 - Zone A
 - IMPAs
 - DEP Approved Zone IIs
 - River, Stream, Shoreline
 - Water
 - Wetland
 - Sole Source Aquifers
 - NHESP Estimated Habitats of Rare Wildlife
 - NHESP Priority Habitats of Rare Species
 - Non Potential Drinking Water Source Area
 - High Yield
 - Medium Yield
- Aquifers**
- High Yield
 - Medium Yield
- MA Towns (from Survey Points)**
- MA Towns (from Survey Points)

FIGURE 3

Area Receptors Map
 121 Pinevale Street
 Springfield, MA

